

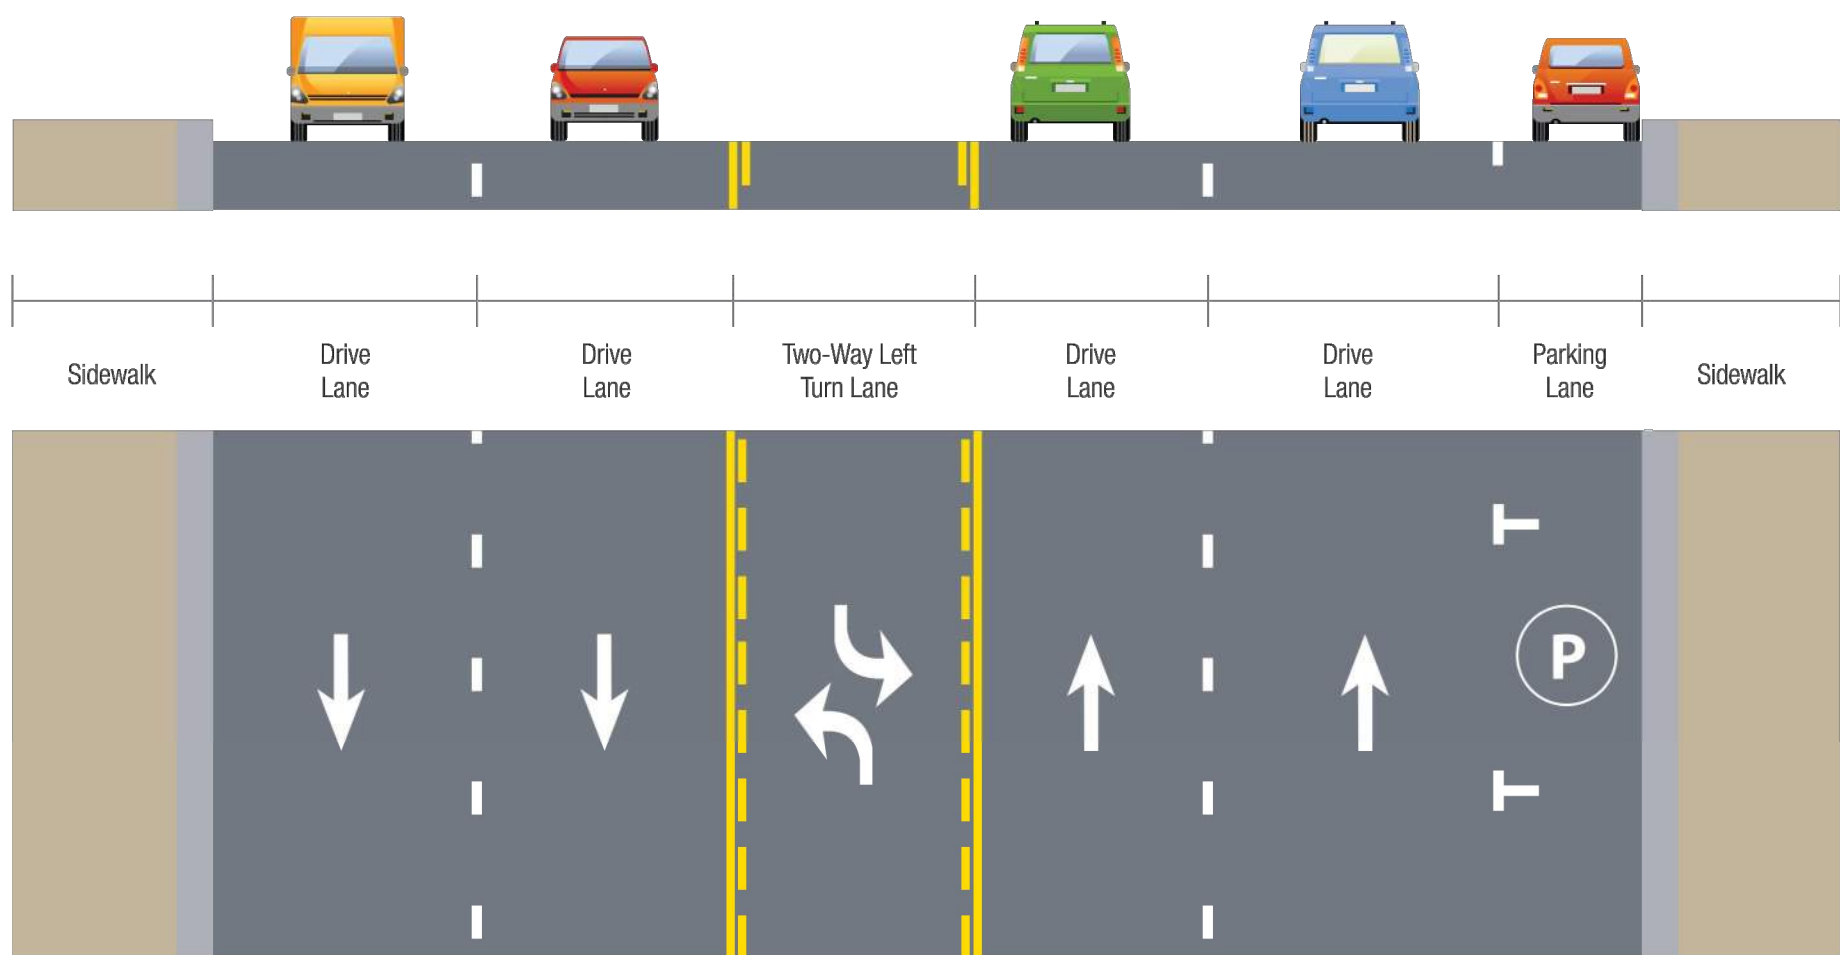


**Section A: Culver Blvd.**  
Existing Culver City Configuration

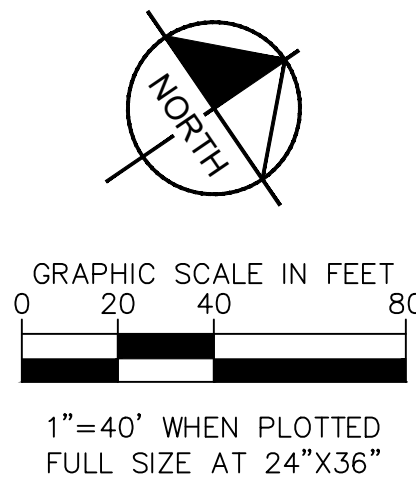

**Section 1: Culver Blvd.**  
Duquesne Ave. to Canfield Ave./Washington Blvd.  
*Additional travel lane and shared bus/bike lane*

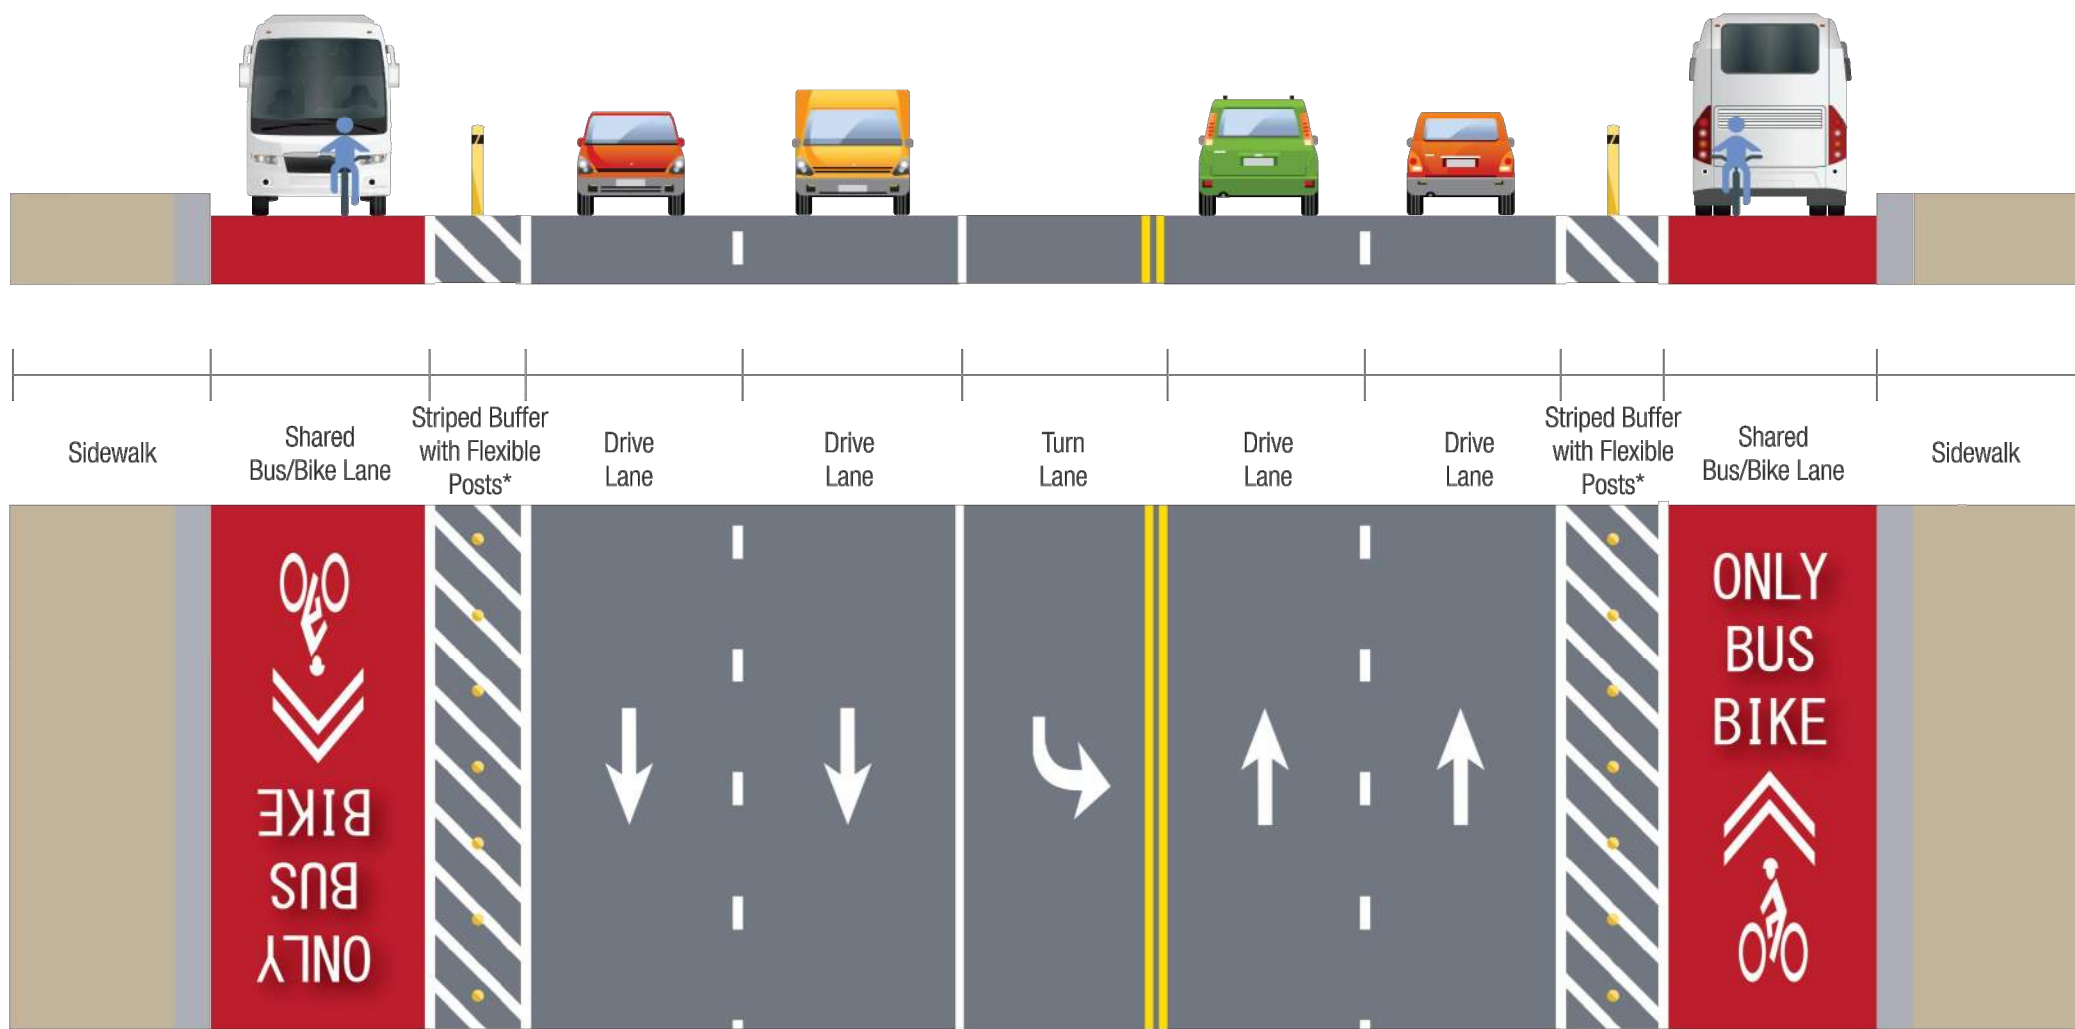

CITY OF CULVER CITY  
PUBLIC WORKS DEPARTMENT  
MOBILITY & TRAFFIC ENGINEERING DIVISION

MOVE CULVER CITY 2023  
CONCEPTUAL STRIPING PLAN

NO	DESCRIPTION	BY	AP	DATE


**PRELIMINARY**  
FOR REVIEW ONLY  
NOT FOR  
CONSTRUCTION  
**Kimley»Horn**  
Kimley-Horn and Associates, Inc.

PREPARED BY  
**Kimley»Horn**  
© 2023 KIMLEY-HORN AND ASSOCIATES, INC.  
660 S. FIGUEROA STREET, SUITE 2050, LOS ANGELES, CA 90017  
PHONE: 213-261-4040  
WWW.KIMLEY-HORN.COM


DESIGNED BY	DATE	CHECKED BY	THOMAS CHECK, PE, TE SENIOR TRAFFIC ENGINEER	DATE	SHEET 1 OF 11 SHEETS	PROJECT NUMBER	PLAN NUMBER MTE1002
DRAWN BY	DATE	APPROVED BY	ANDREW MAXIMOUS, PE, TE MOBILITY & TRAFFIC ENGINEERING MANAGER	DATE			




Plotted By: Jacobson, Matthew Sheet Set: MOVE Culver City Layout: SS-2 Date: July 05, 2023 07:47:17pm Path: K:\LDT\PTO\JTS\099417014 - move culver city 2023\Design\CADD\plansheets\099417014-SS-PLAN.dwg  
This document, together with the concepts and designs presented herein, as an instrument of service, is intended only for the specific purpose and client for which it was prepared. Reuse of and improper reliance on this document without written authorization and adoption by Kimley-Horn and Associates, Inc. shall be without liability to Kimley-Horn and Associates, Inc.

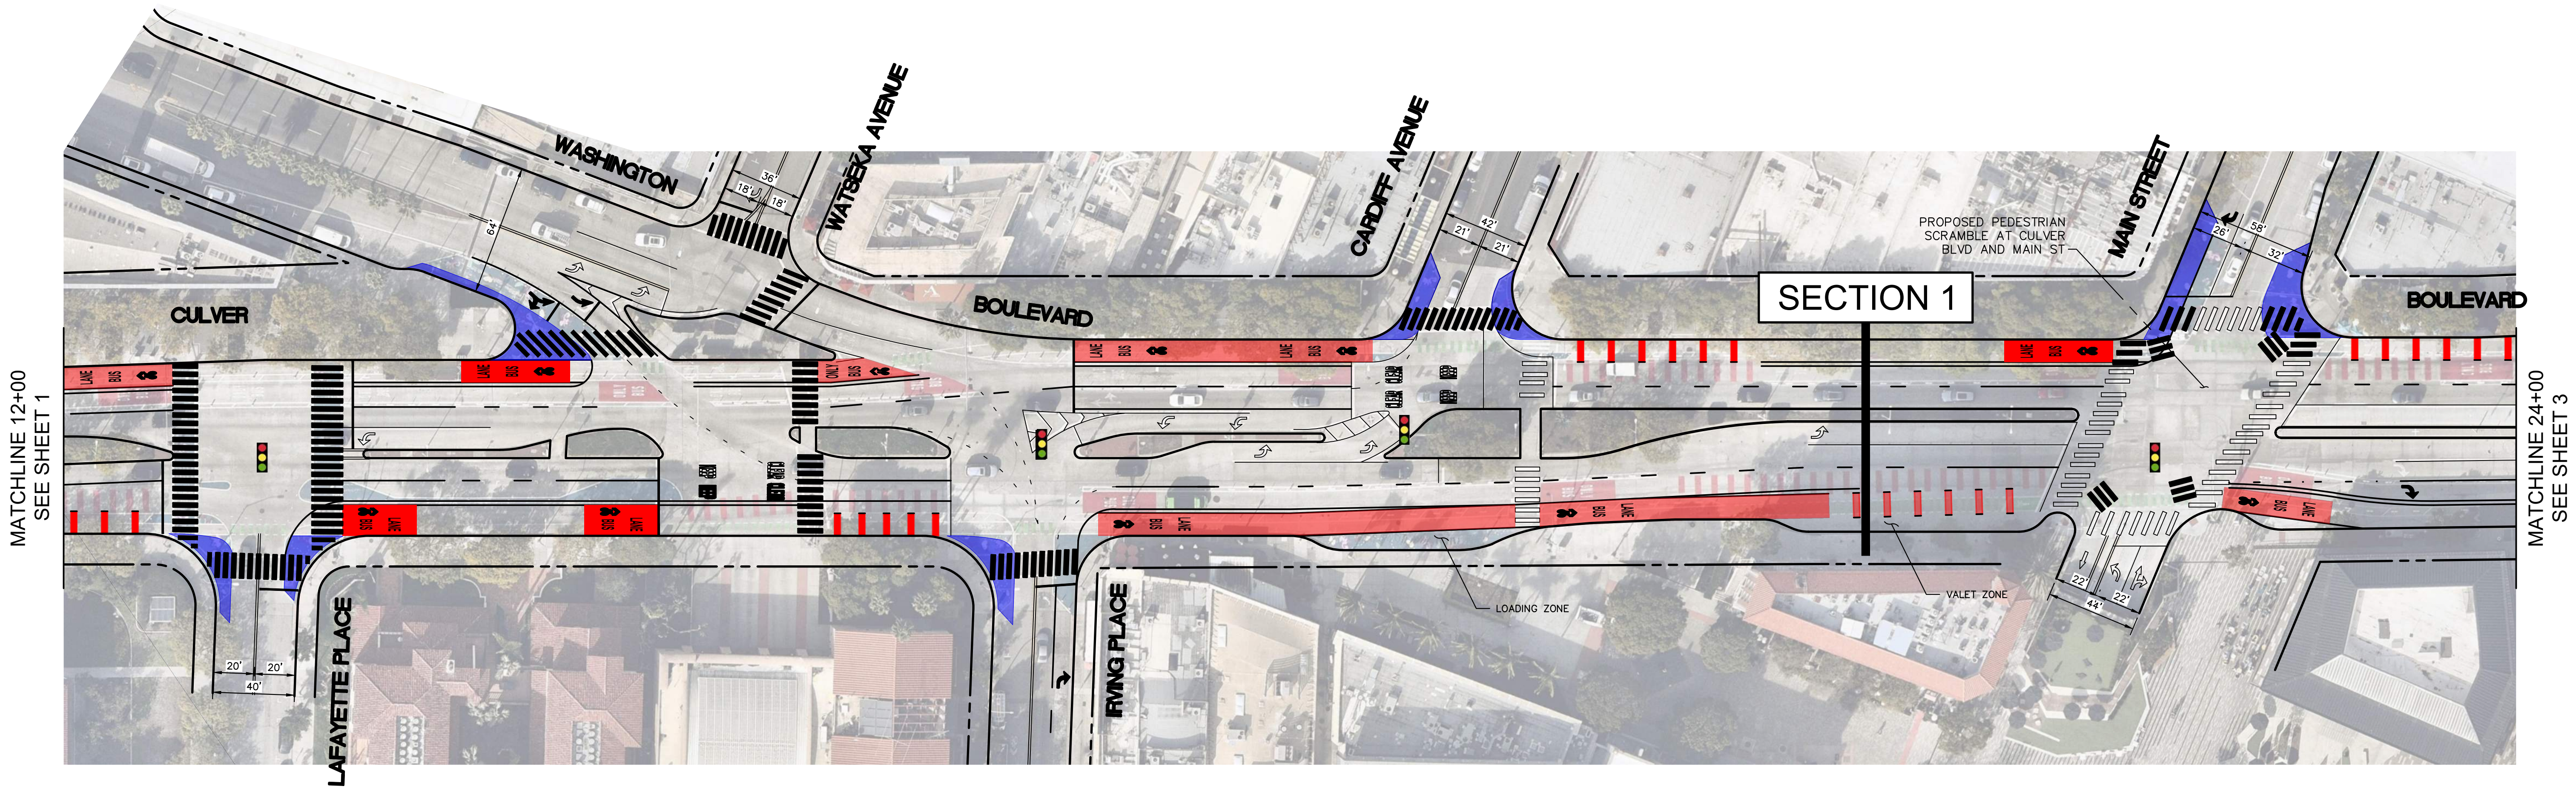

**Section 1: Culver Blvd.**  
Duquesne Ave. to Canfield Ave./Washington Blvd.  
*Additional travel lane and shared bus/bike lane*

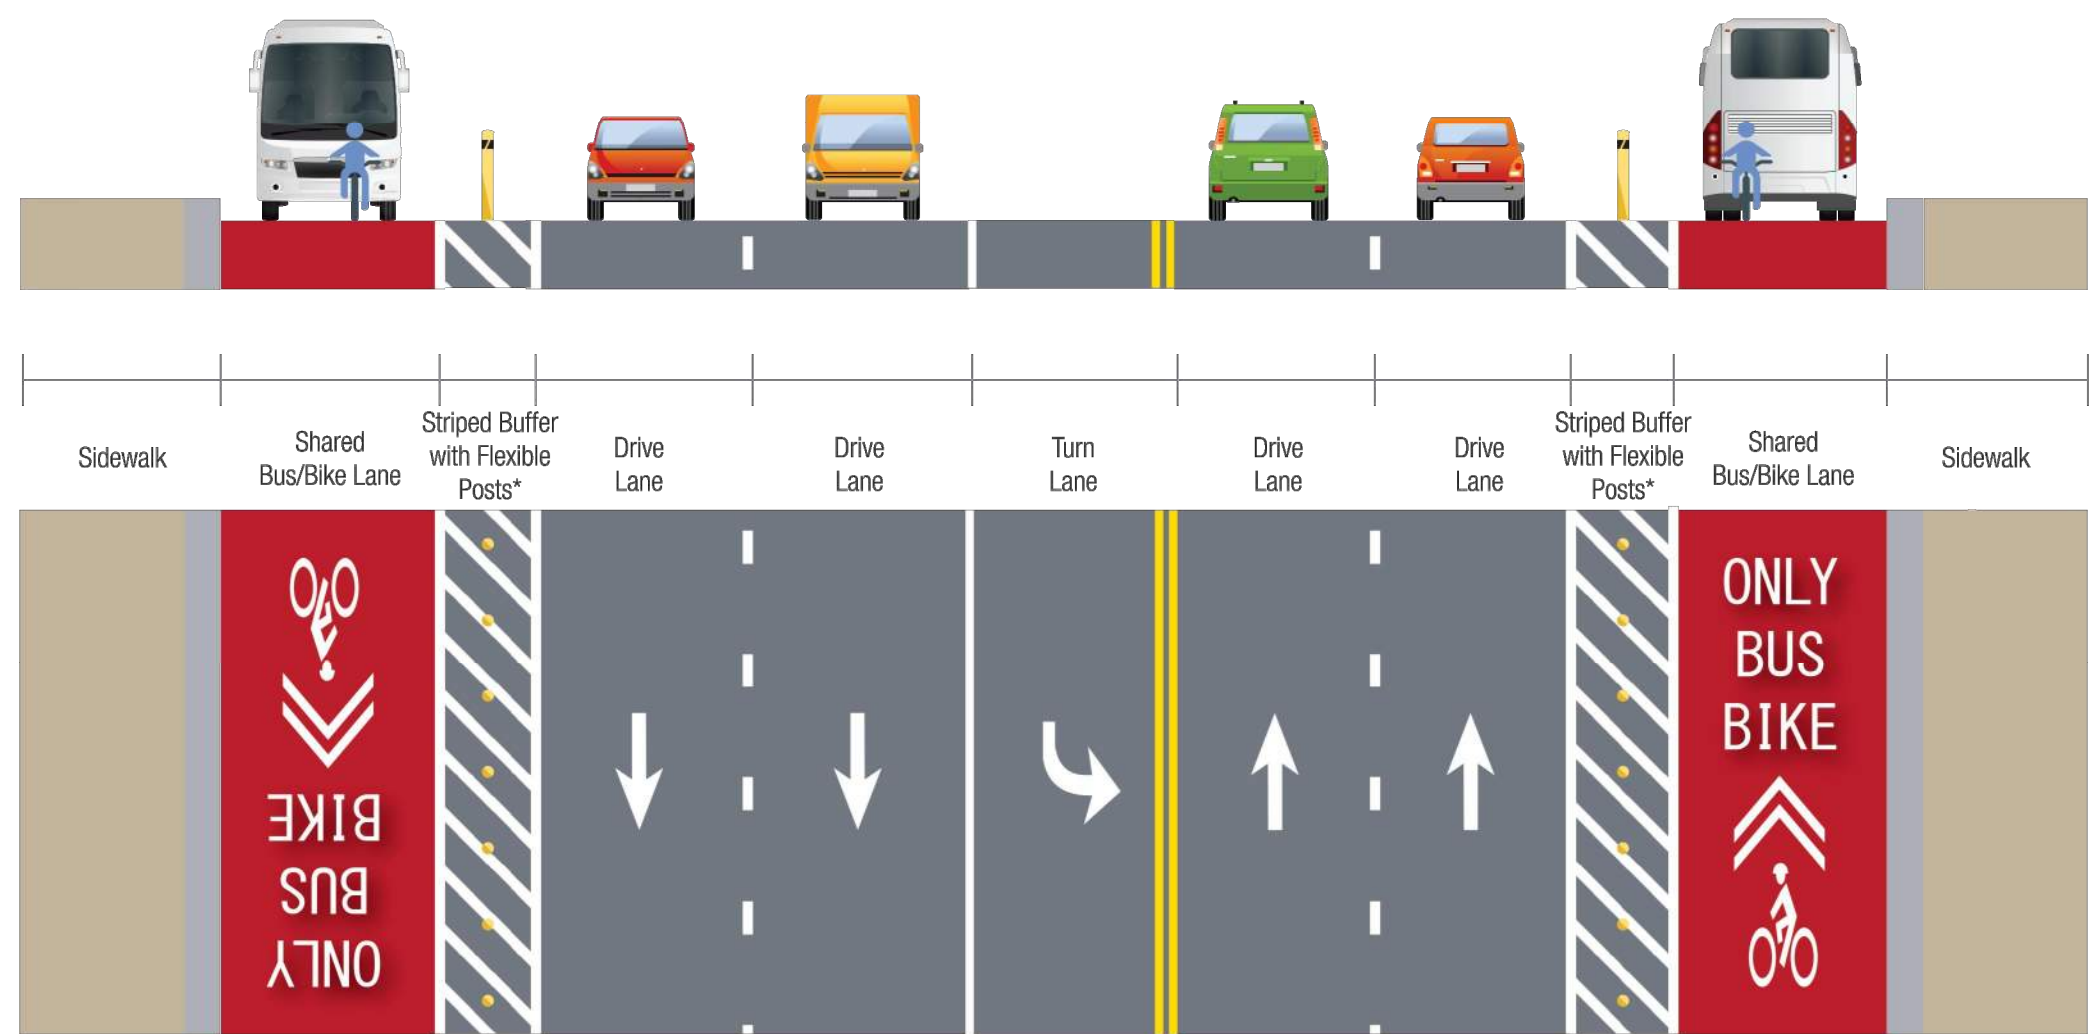

*Note: Flexible posts style has yet to be determined*  
*\* Buffer to be included when road width permits*

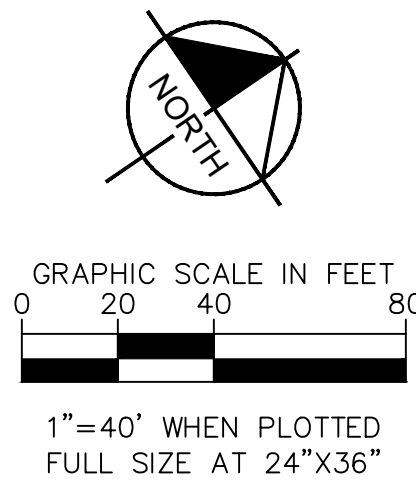

CITY OF CULVER CITY  
PUBLIC WORKS DEPARTMENT  
MOBILITY & TRAFFIC ENGINEERING DIVISION

MOVE CULVER CITY 2023  
CONCEPTUAL STRIPING PLAN

NO	DESCRIPTION	BY	AP	DATE


**PRELIMINARY**  
FOR REVIEW ONLY  
NOT FOR  
CONSTRUCTION  
**Kimley»Horn**  
Kimley-Horn and Associates, Inc.

PREPARED BY  
**Kimley»Horn**  
© 2023 KIMLEY-HORN AND ASSOCIATES, INC.  
660 S. FIGUEROA STREET, SUITE 2050, LOS ANGELES, CA 90017  
PHONE: 213-261-4040  
WWW.KIMLEY-HORN.COM

DESIGNED BY	DATE	CHECKED BY		SHEET	
		THOMAS CHECK, PE, TE SENIOR TRAFFIC ENGINEER	DATE	2	
DRAWN BY	DATE	APPROVED BY		OF	
		ANDREW MAXIMOUS, PE, TE MOBILITY & TRAFFIC ENGINEERING MANAGER	DATE	11	
				SHEETS	
				PROJECT NUMBER	
				PLAN NUMBER	MTE1002



*Keep existing Bus/Bike Shared Lane*

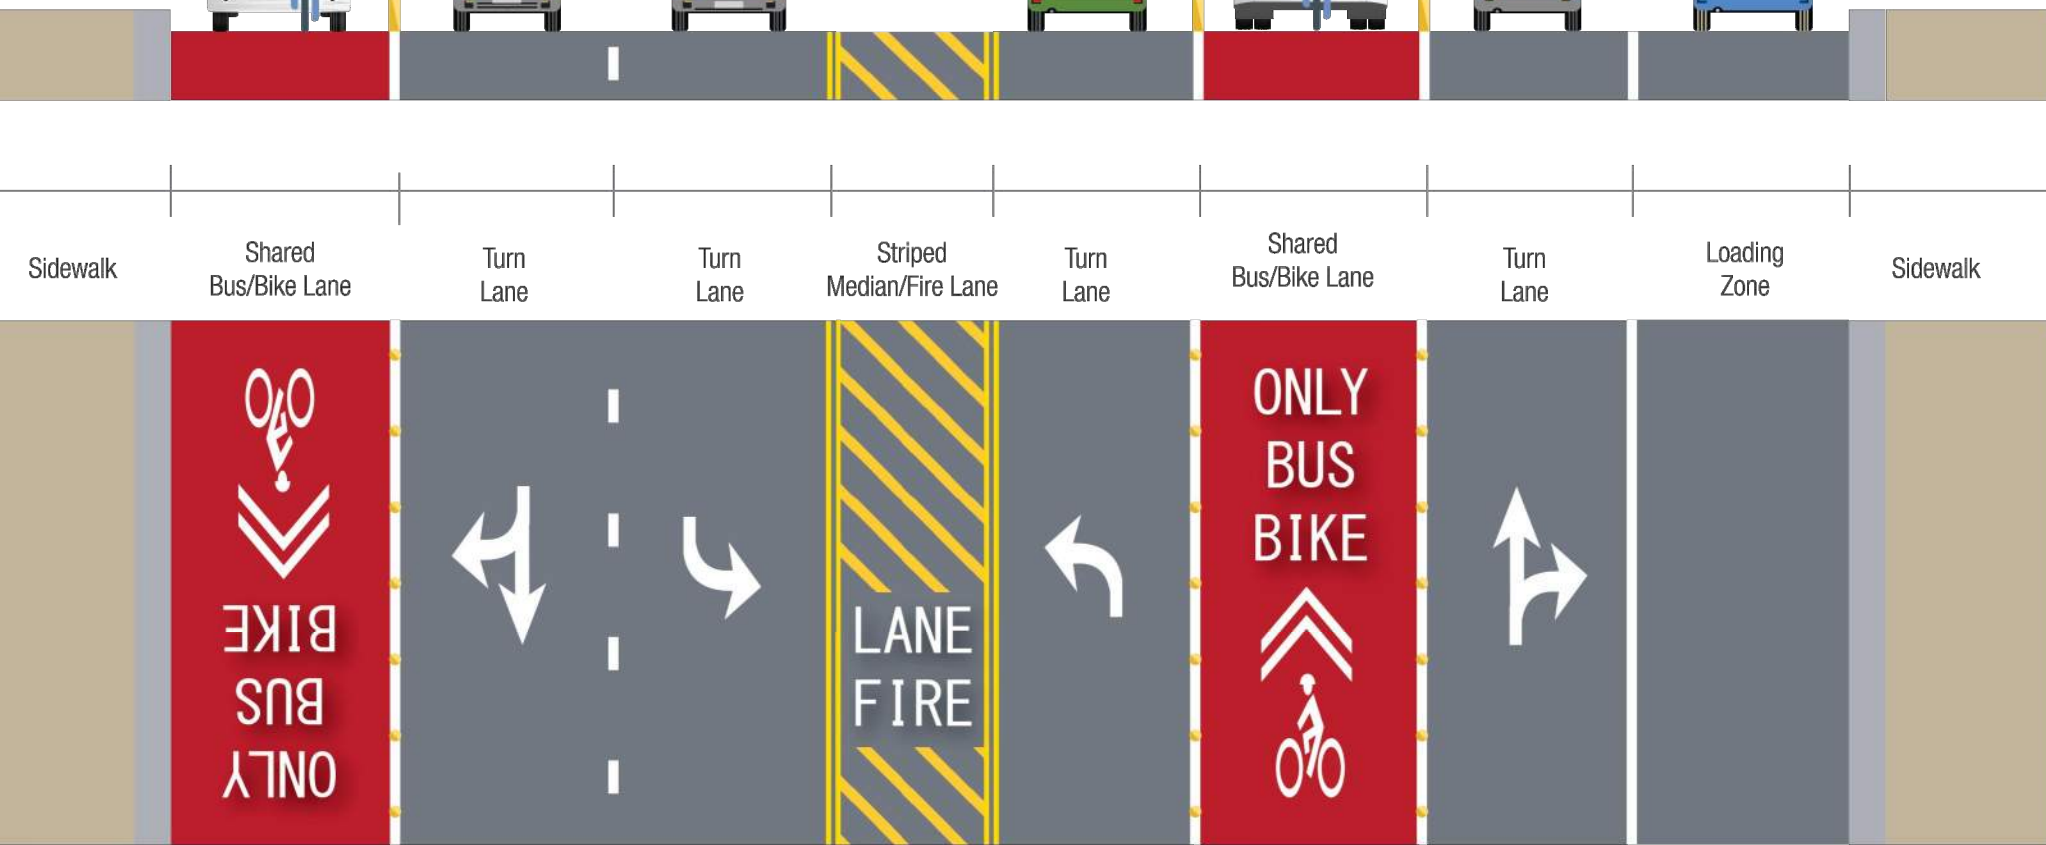

*Note: Flexible posts style has yet to be determined*




EXISTING LOADING ZONE TO REMAIN

## SECTION 2

- ADDITIONAL LOADING ZONE

- EXISTING LOADING ZONE TO REMAIN

MATCHLINE 16+00  
SEE SHEET 4

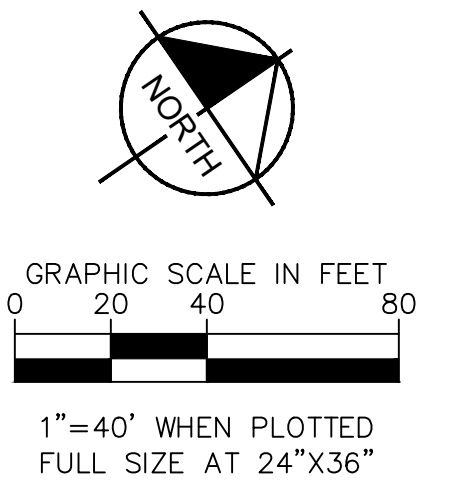


CITY OF CULVER CITY  
PUBLIC WORKS DEPARTMENT  
MOBILITY & TRAFFIC ENGINEERING DIVISION

# MOVE CULVER CITY 2023 CONCEPTUAL STRIPING PLAN

						<div><div>PRELIMINARY</div><div>FOR REVIEW ONLY NOT FOR CONSTRUCTION</div><div><b>Kimley»Horn</b></div><div>Kimley-Horn and Associates, Inc.</div></div>	PREPARED BY		<div><b>Kimley»Horn</b></div> <div>© 2023 KIMLEY–HORN AND ASSOCIATES, INC.</div> <div>660 S. FIGUEROA STREET, SUITE 2050, LOS ANGELES, CA 90017</div> <div>PHONE: 213–261–4040</div> <div>WWW.KIMLEY–HORN.COM</div>	DESIGNED BY	DATE	CHECKED BY		SHEET	PROJECT NUMBER	PLAN NUMBER
												3	OF			
										THOMAS CHECK, PE, TE SENIOR TRAFFIC ENGINEER	DATE	11				
NO	DESCRIPTION	BY	AP	DATE				DRAWN BY		DATE	APPROVED BY			SHEETS		
										ANDREW MAXIMOUS, PE, TE MOBILITY & TRAFFIC ENGINEERING MANAGER	DATE					



MATCHLINE 16+00  
SEE SHEET 3

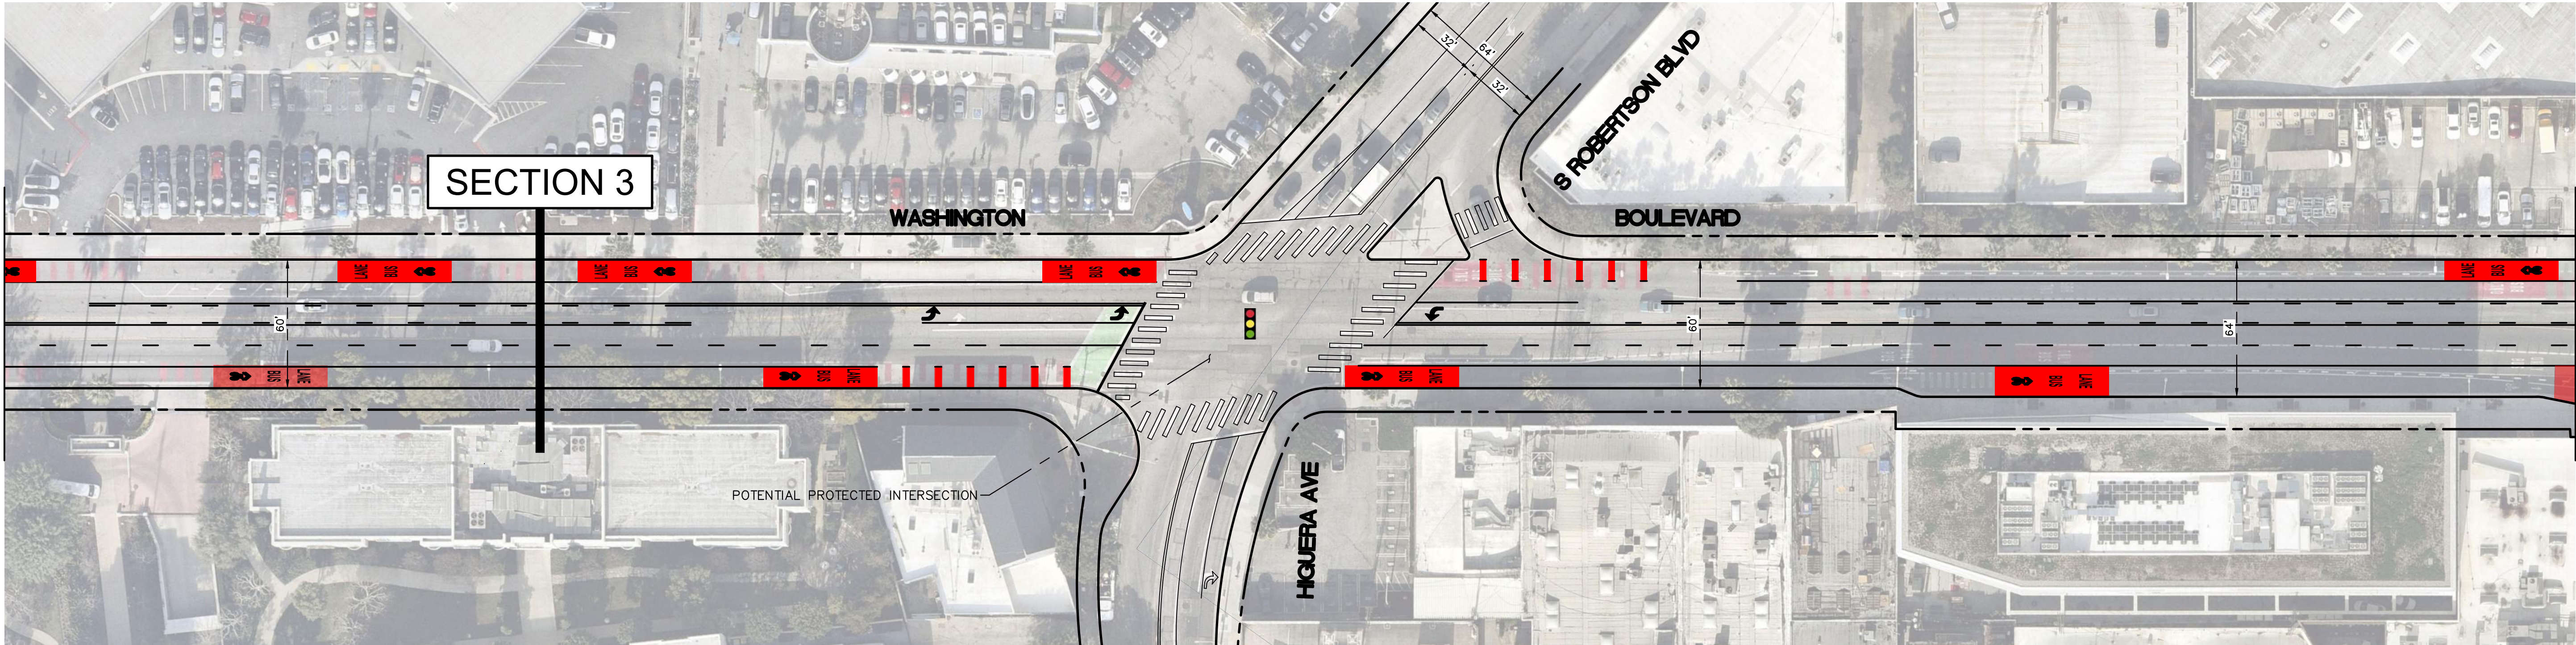


MATCHLINE 28+00  
SEE SHEET 5


### Section 3: Washington Blvd.

Ince Blvd. to Robertson Blvd.

Reduce buffer spacing, add an additional travel lane eastbound

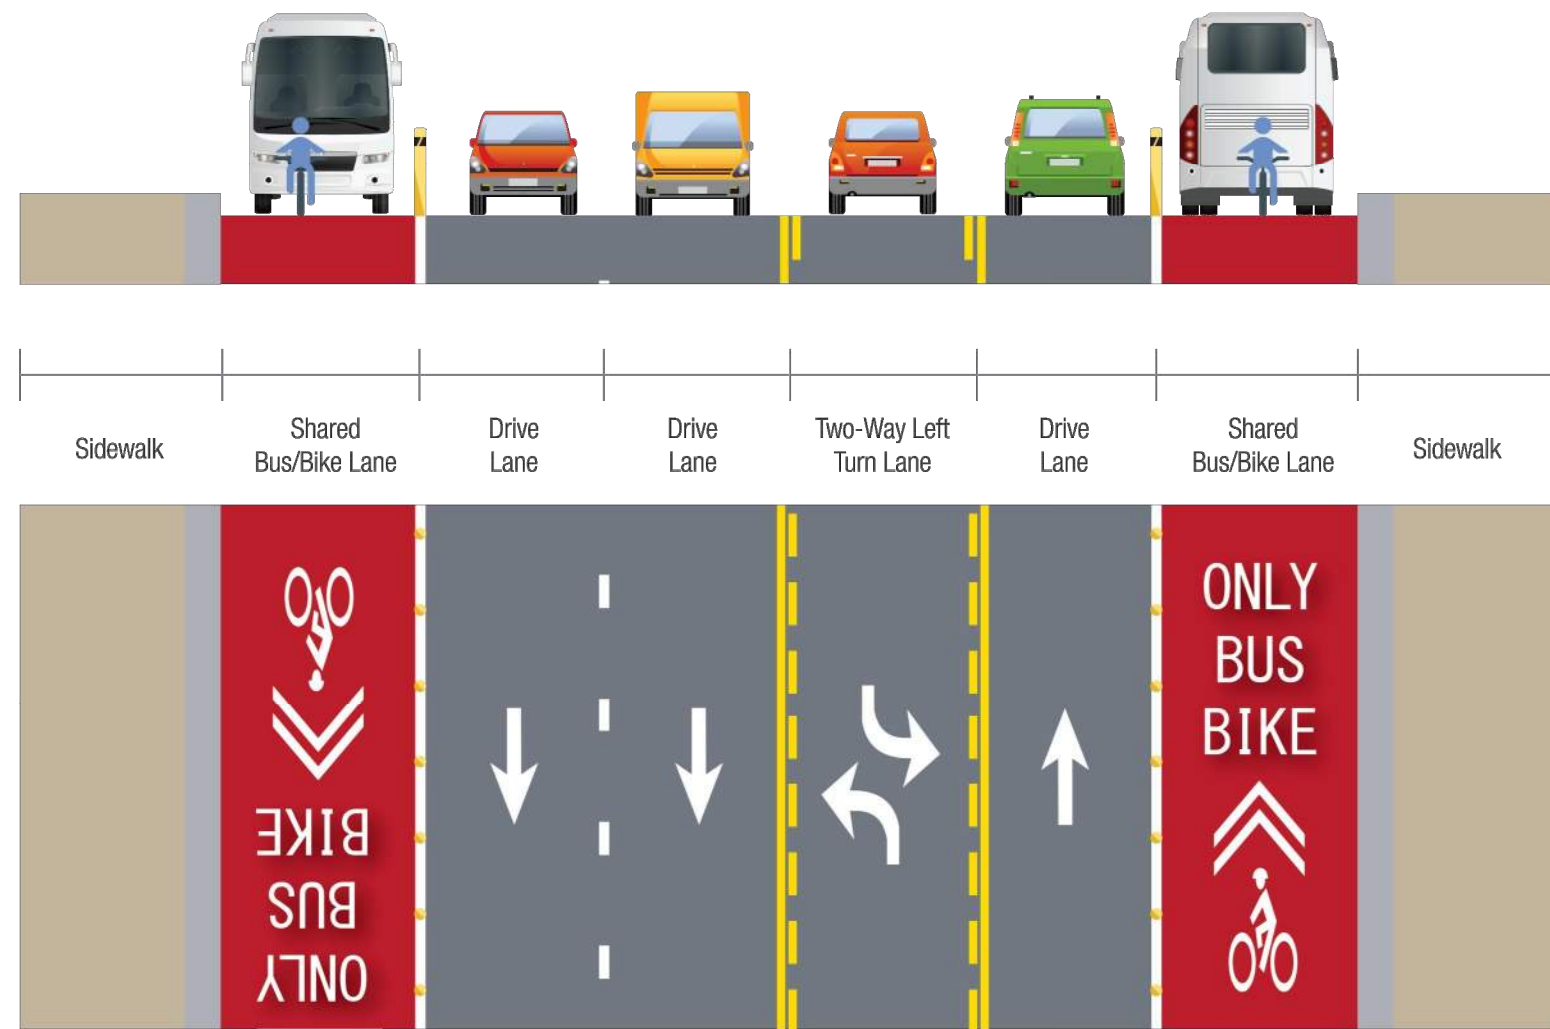

Note: Flexible posts style has yet to be determined

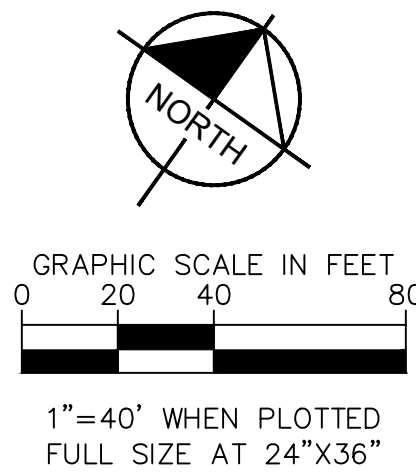

CITY OF CULVER CITY  
PUBLIC WORKS DEPARTMENT  
MOBILITY & TRAFFIC ENGINEERING DIVISION

MOVE CULVER CITY 2023  
CONCEPTUAL STRIPING PLAN


NO	DESCRIPTION	BY	AP	DATE

PRELIMINARY  
FOR REVIEW ONLY  
NOT FOR  
CONSTRUCTION  
**Kimley»Horn**  
Kimley-Horn and Associates, Inc.


PREPARED BY  
**Kimley»Horn**  
© 2023 KIMLEY-HORN AND ASSOCIATES, INC.  
660 S. FIGUEROA STREET, SUITE 2050, LOS ANGELES, CA 90017  
PHONE: 213-261-4040  
WWW.KIMLEY-HORN.COM

DESIGNED BY	DATE	CHECKED BY	SHEET	PROJECT NUMBER	PLAN NUMBER
		THOMAS CHECK, PE, TE SENIOR TRAFFIC ENGINEER	4		
DRAWN BY	DATE	APPROVED BY	OF		
		ANDREW MAXIMOUS, PE, TE MOBILITY & TRAFFIC ENGINEERING MANAGER	11		
			SHEETS		




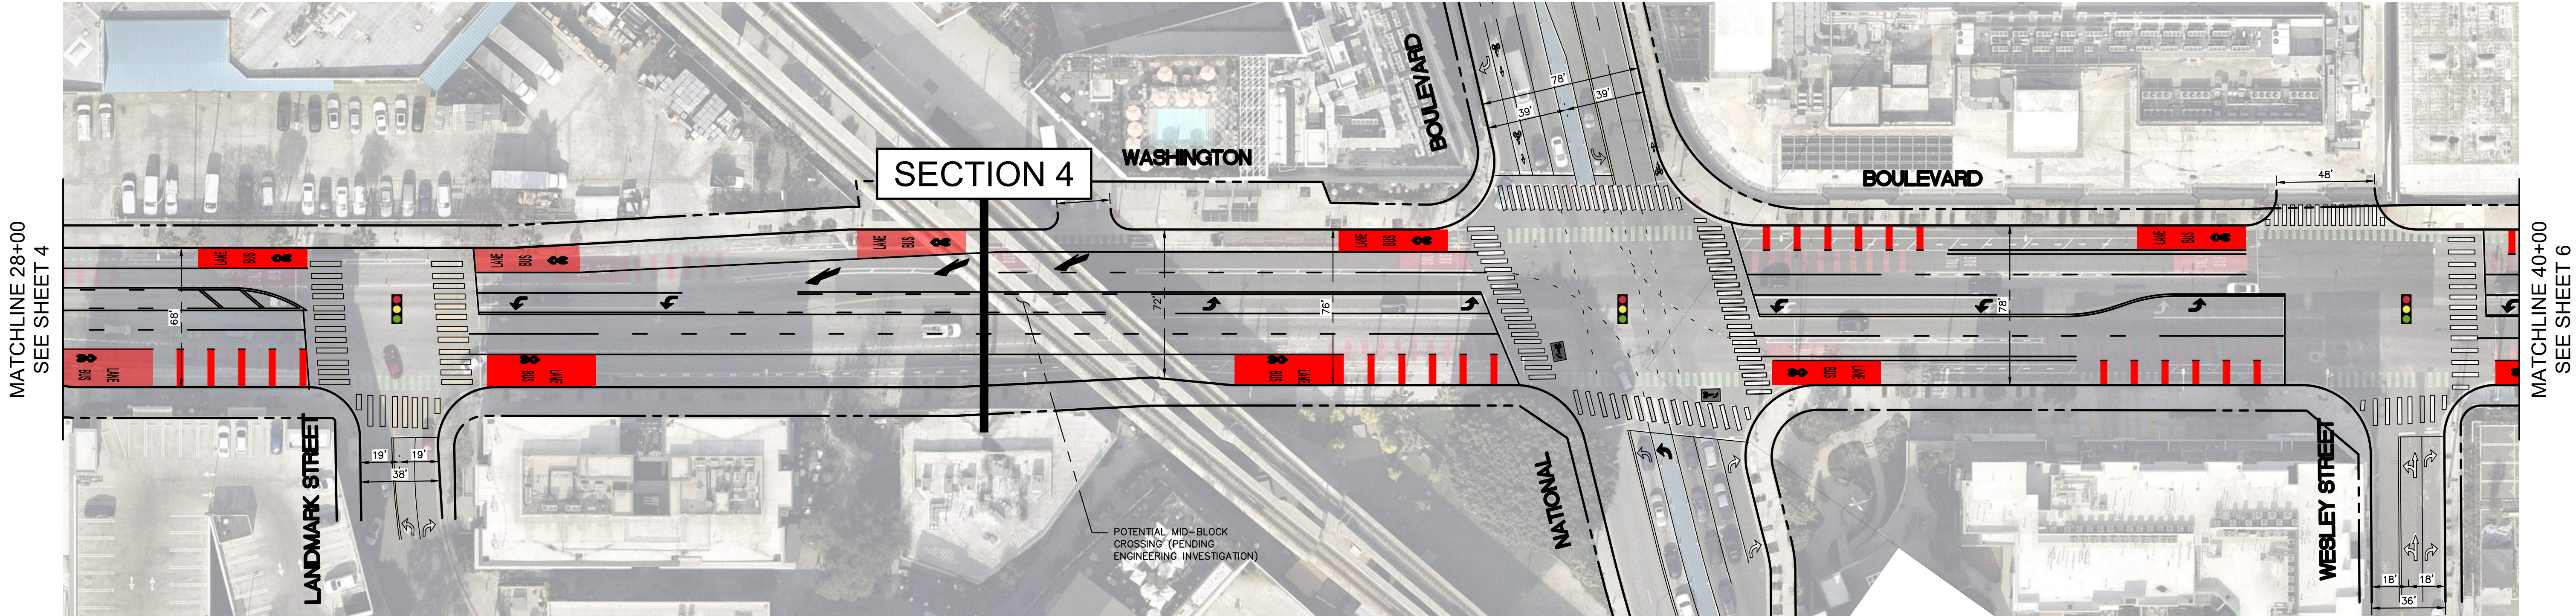

**Section 4 & 5: Washington Blvd.**  
Robertson Blvd. to National Blvd. & National Blvd. to Helms Ave.  
*Add additional travel lane and shared bus/bike lane*

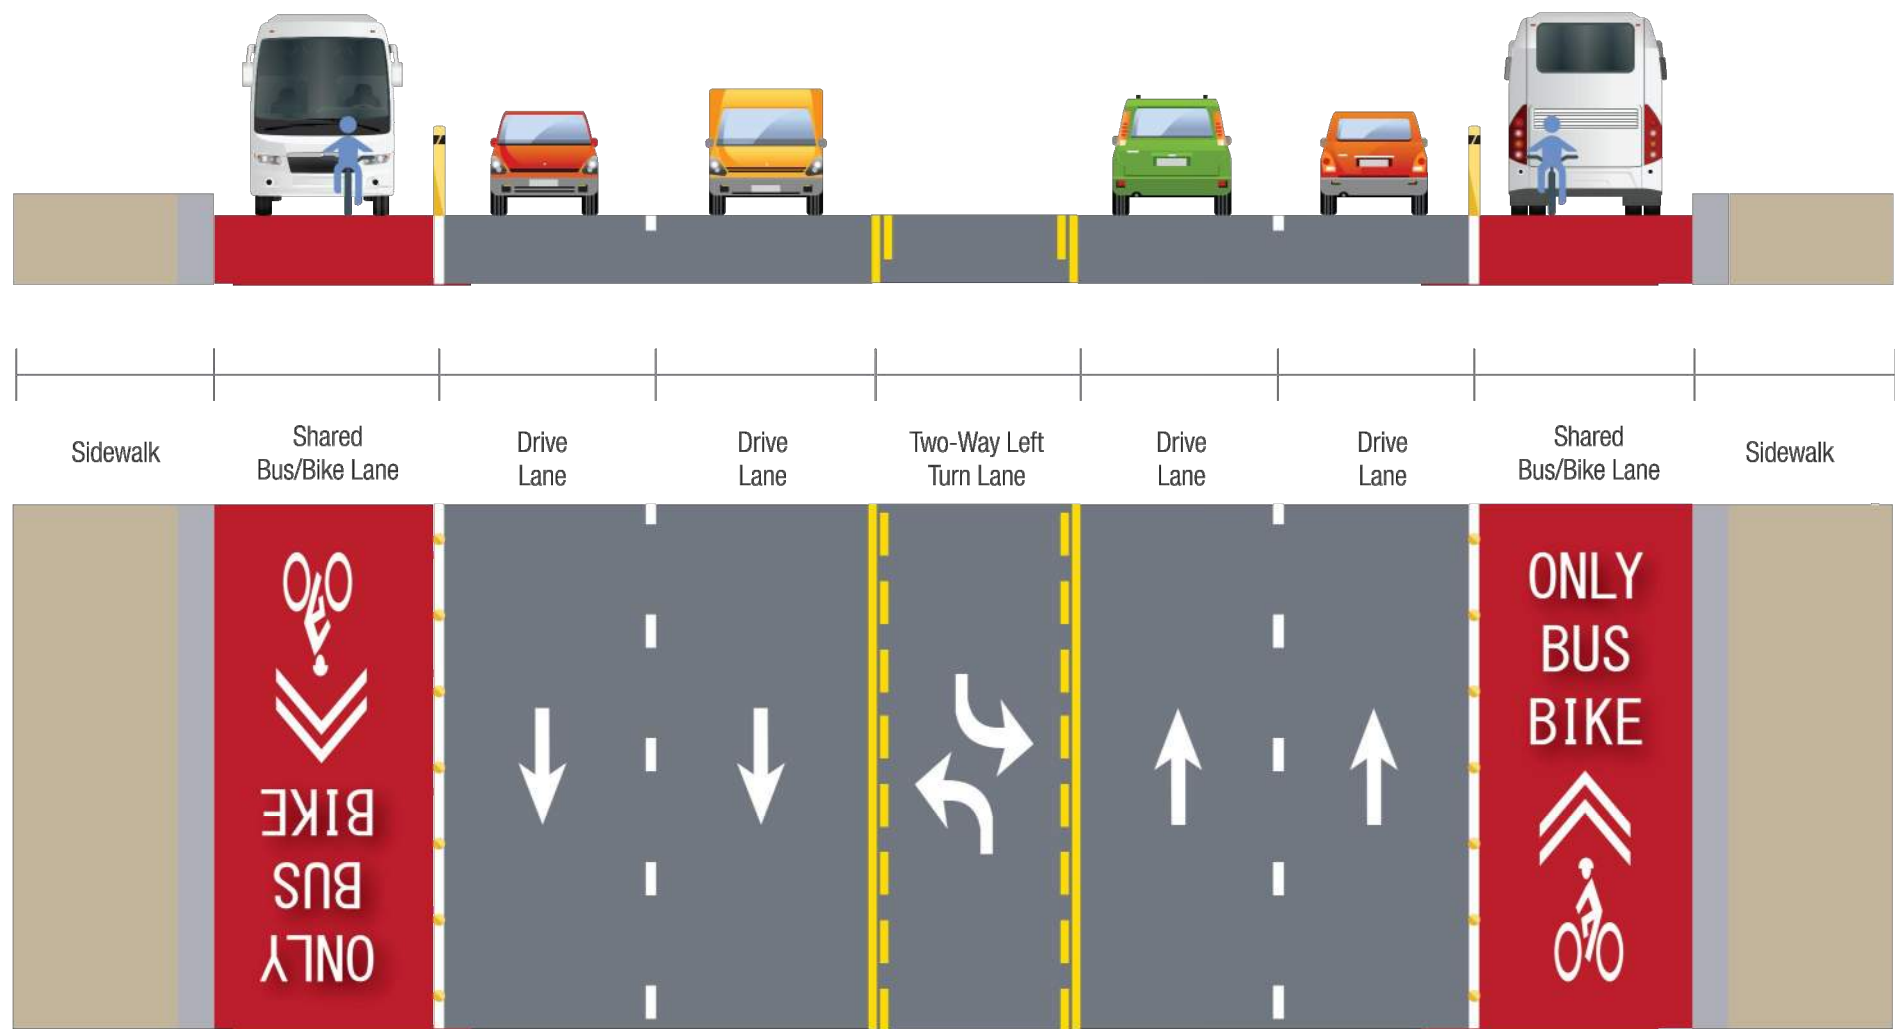

*Note: Flexible posts style has yet to be determined*

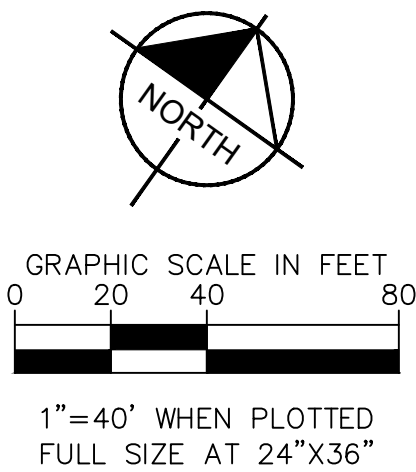

CITY OF CULVER CITY  
PUBLIC WORKS DEPARTMENT  
MOBILITY & TRAFFIC ENGINEERING DIVISION

MOVE CULVER CITY 2023  
CONCEPTUAL STRIPING PLAN

NO	DESCRIPTION	BY	AP	DATE


PRELIMINARY  
FOR REVIEW ONLY  
NOT FOR  
CONSTRUCTION  
**Kimley»Horn**  
Kimley-Horn and Associates, Inc.

PREPARED BY  
**Kimley»Horn**  
© 2023 KIMLEY-HORN AND ASSOCIATES, INC.  
660 S. FIGUEROA STREET, SUITE 2050, LOS ANGELES, CA 90017  
PHONE: 213-261-4040  
WWW.KIMLEY-HORN.COM

DESIGNED BY	DATE	CHECKED BY	SHEET 5 OF 11 SHEETS	PROJECT NUMBER	PLAN NUMBER MTE1002
		THOMAS CHECK, PE, TE SENIOR TRAFFIC ENGINEER			
DRAWN BY	DATE	APPROVED BY			
		ANDREW MAXIMOUS, PE, TE MOBILITY & TRAFFIC ENGINEERING MANAGER			




MATCHLINE 28+00  
SEE SHEET 5

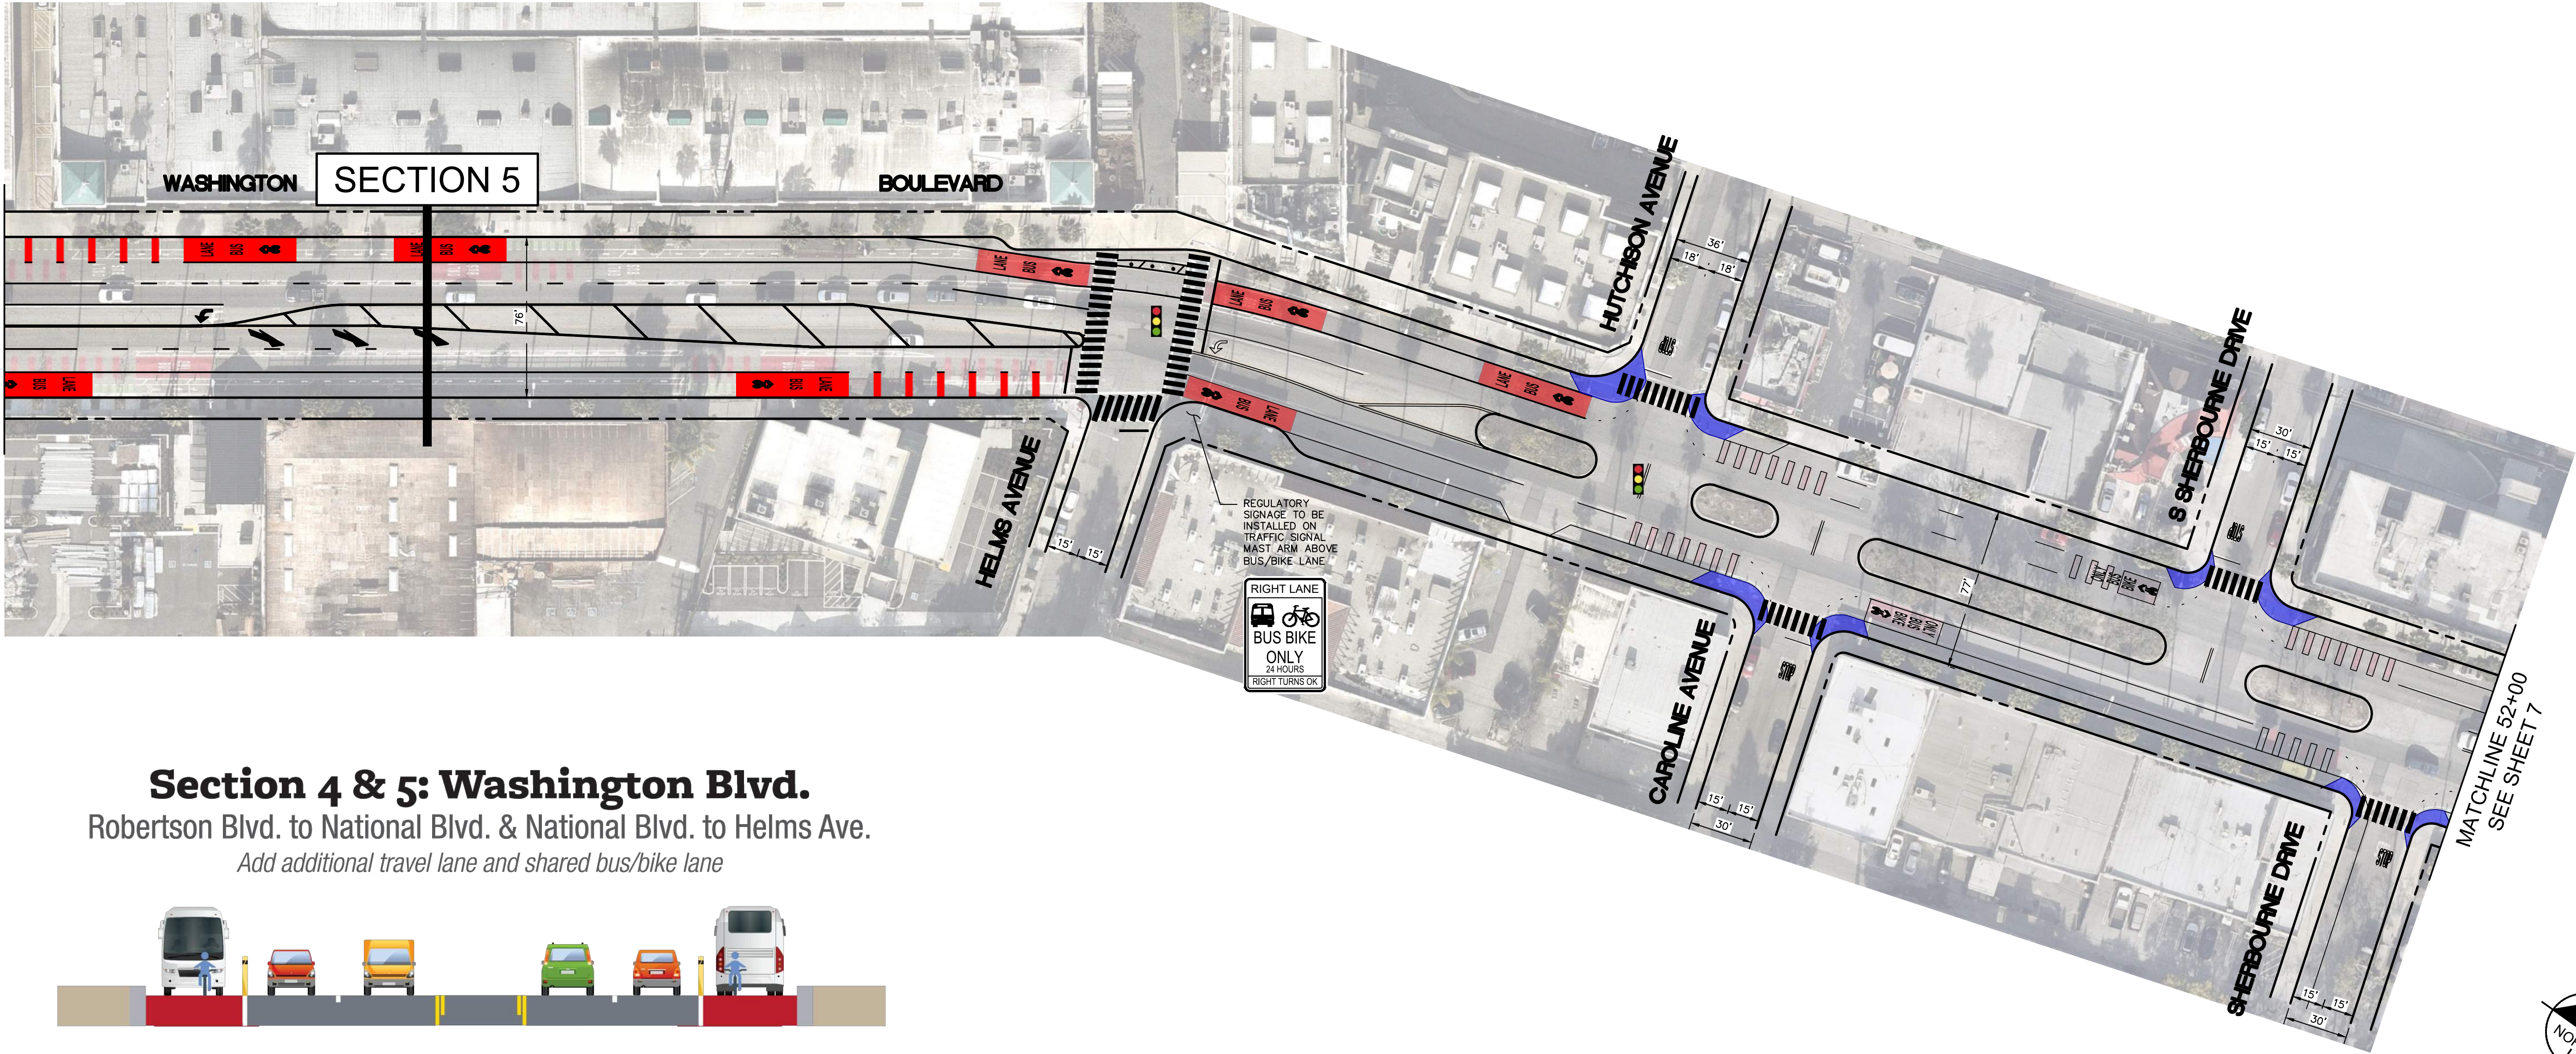


## Section 4 & 5: Washington Blvd.

Robertson Blvd. to National Blvd. & National Blvd. to Helms Ave.  
Add additional travel lane and shared bus/bike lane

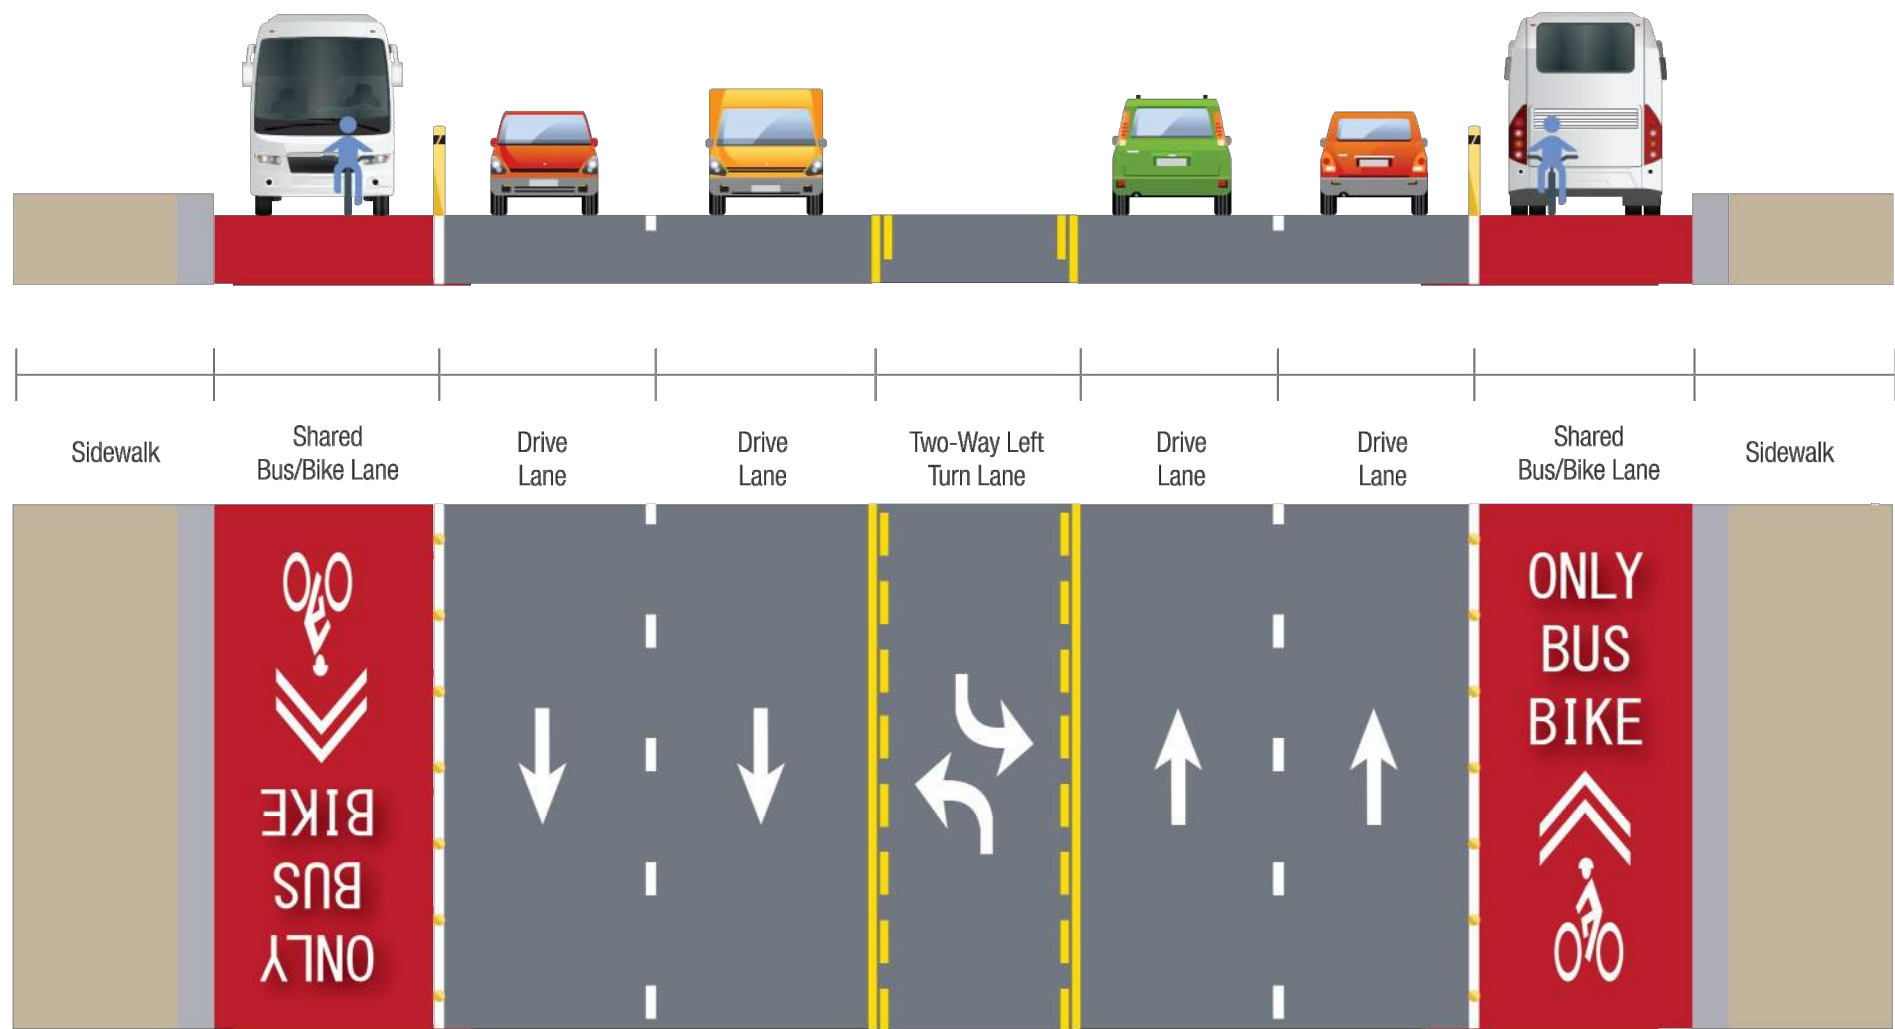

Note: Flexible posts style has yet to be determined

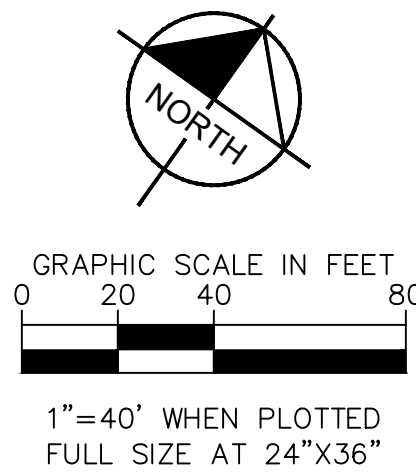

CITY OF CULVER CITY  
PUBLIC WORKS DEPARTMENT  
MOBILITY & TRAFFIC ENGINEERING DIVISION

MOVE CULVER CITY 2023  
CONCEPTUAL STRIPING PLAN

NO	DESCRIPTION	BY	AP	DATE


PRELIMINARY  
FOR REVIEW ONLY  
NOT FOR  
CONSTRUCTION  
Kimley»Horn  
Kimley-Horn and Associates, Inc.

PREPARED BY  
**Kimley»Horn**  
© 2023 KIMLEY-HORN AND ASSOCIATES, INC.  
660 S. FIGUEROA STREET, SUITE 2050, LOS ANGELES, CA 90017  
PHONE: 213-261-4040  
WWW.KIMLEY-HORN.COM

DESIGNED BY	DATE	CHECKED BY	SHEET	PROJECT NUMBER	PLAN NUMBER
		THOMAS CHECK, PE, TE SENIOR TRAFFIC ENGINEER	6		
DRAWN BY	DATE	APPROVED BY	OF		
		ANDREW MAXIMOUS, PE, TE MOBILITY & TRAFFIC ENGINEERING MANAGER	11	SHEETS	MTE1002



MATCHLINE 52+00  
SEE SHEET 6


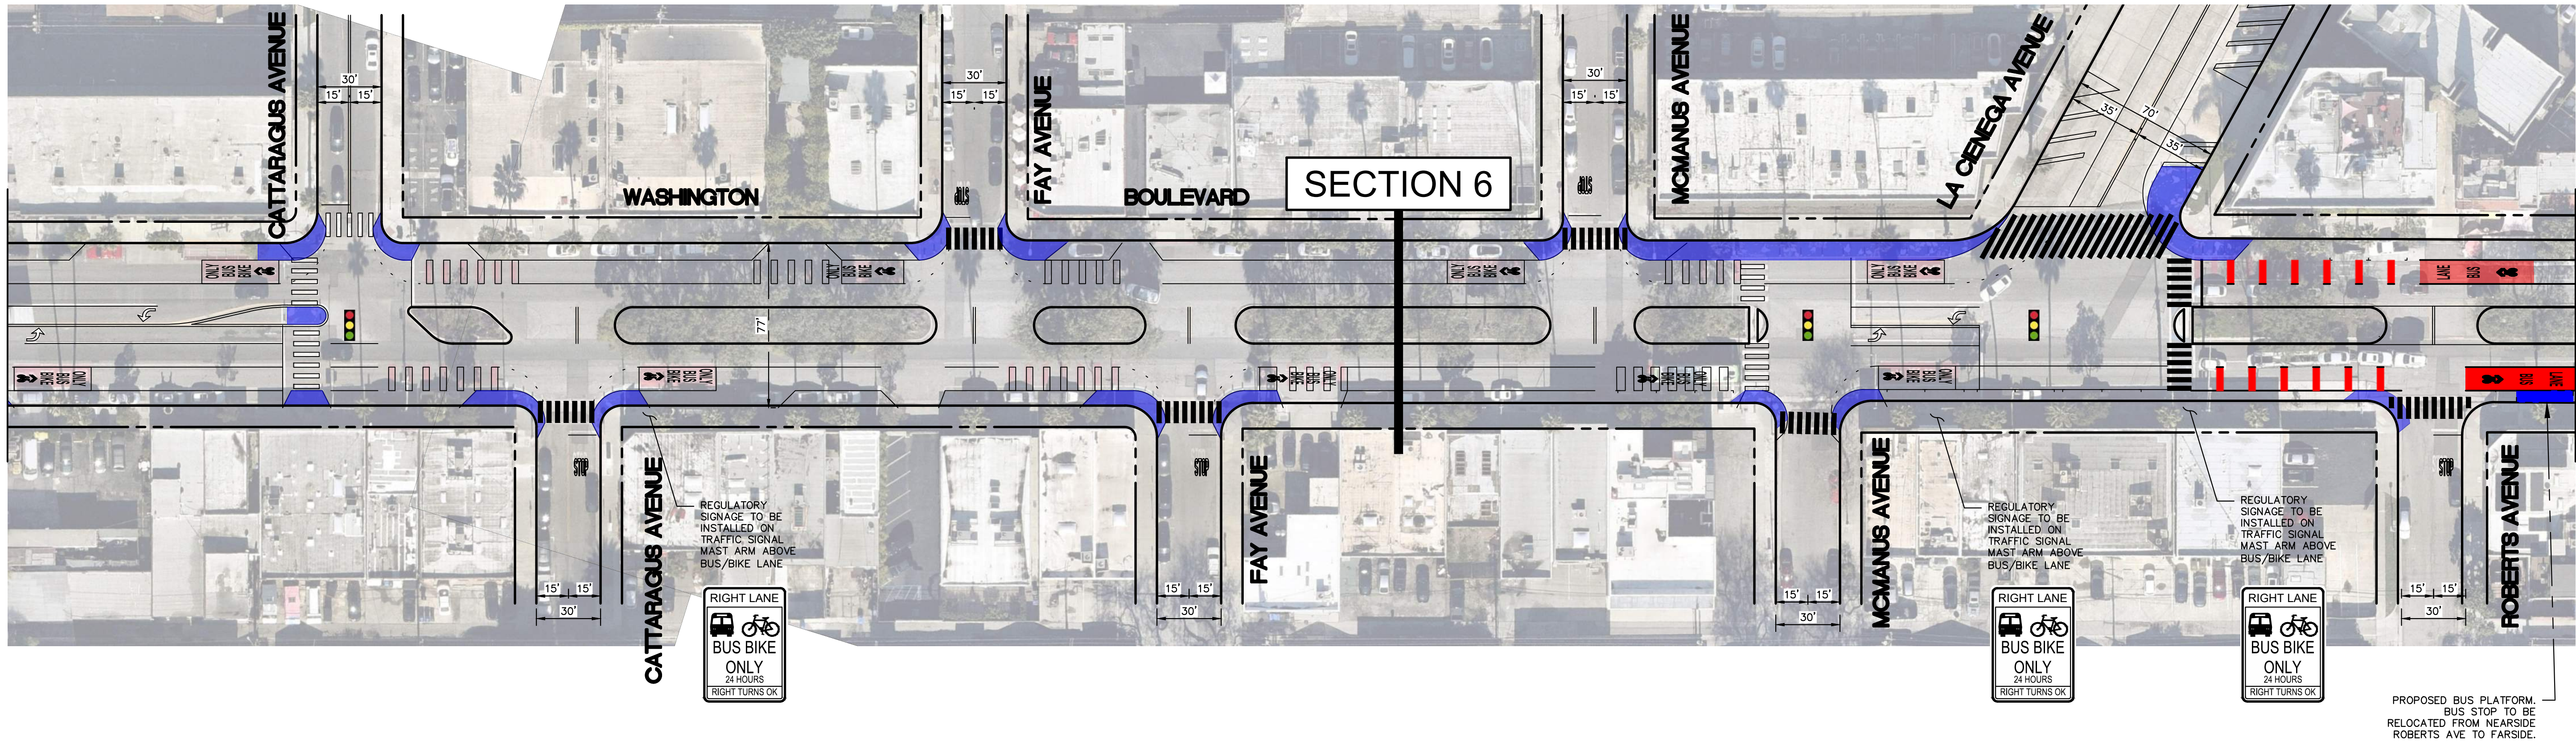


MATCHLINE 64+00  
SEE SHEET 8

**Section 6: Washington Blvd.**

Helms Ave. to Ballona Creek

*Keep parking and shared bus/bike lane*

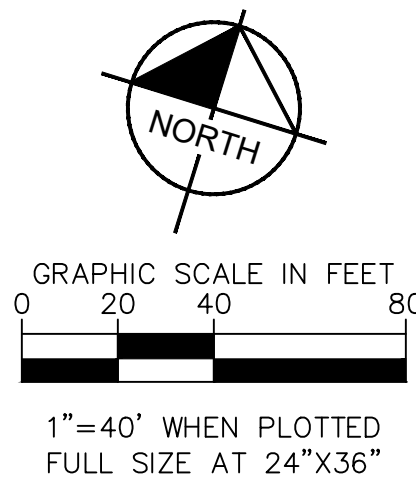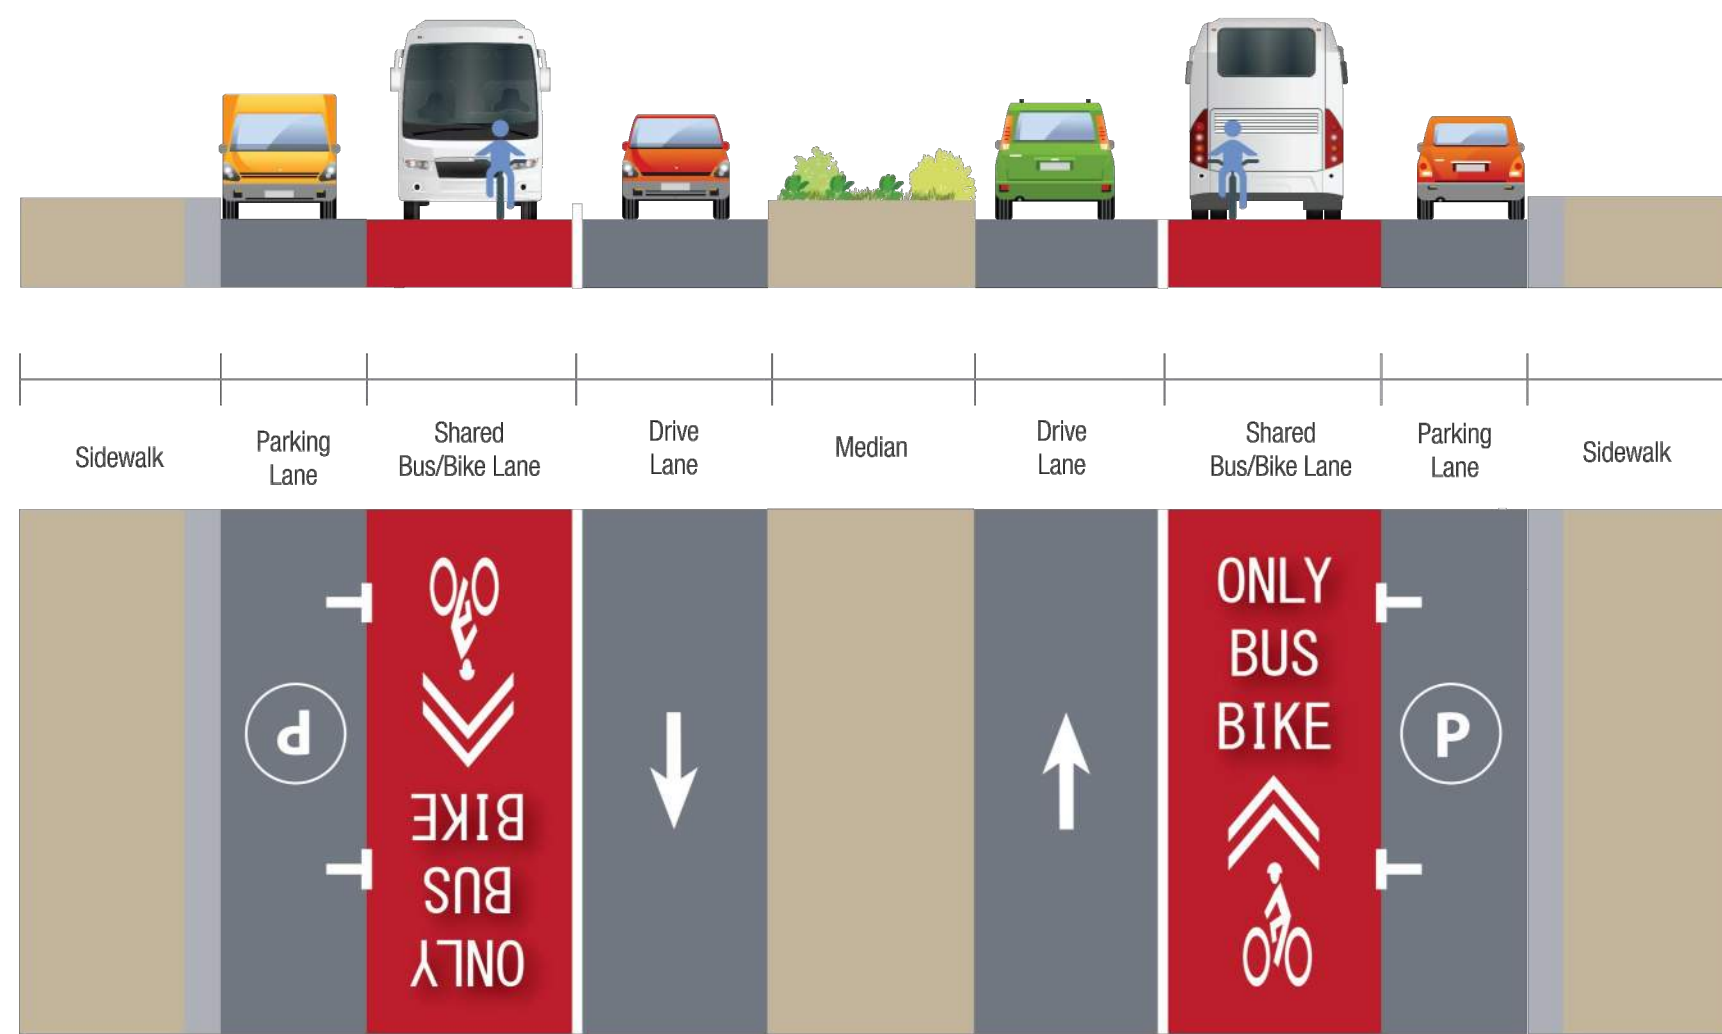

CITY OF CULVER CITY  
PUBLIC WORKS DEPARTMENT  
MOBILITY & TRAFFIC ENGINEERING DIVISION

MOVE CULVER CITY 2023  
CONCEPTUAL STRIPING PLAN

NO	DESCRIPTION	BY	AP	DATE


**PRELIMINARY**  
FOR REVIEW ONLY  
NOT FOR  
CONSTRUCTION  
**Kimley»Horn**  
Kimley-Horn and Associates, Inc.

PREPARED BY  
**Kimley»Horn**  
© 2023 KIMLEY-HORN AND ASSOCIATES, INC.  
660 S. FIGUEROA STREET, SUITE 2050, LOS ANGELES, CA 90017  
PHONE: 213-261-4040  
WWW.KIMLEY-HORN.COM

DESIGNED BY	DATE	CHECKED BY	THOMAS CHECK, PE, TE SENIOR TRAFFIC ENGINEER	DATE	SHEET 7 OF 11 SHEETS	PROJECT NUMBER	PLAN NUMBER MTE1002
DRAWN BY	DATE	APPROVED BY	ANDREW MAXIMOUS, PE, TE MOBILITY & TRAFFIC ENGINEERING MANAGER	DATE			




MATCHLINE 64+00  
SEE SHEET 7

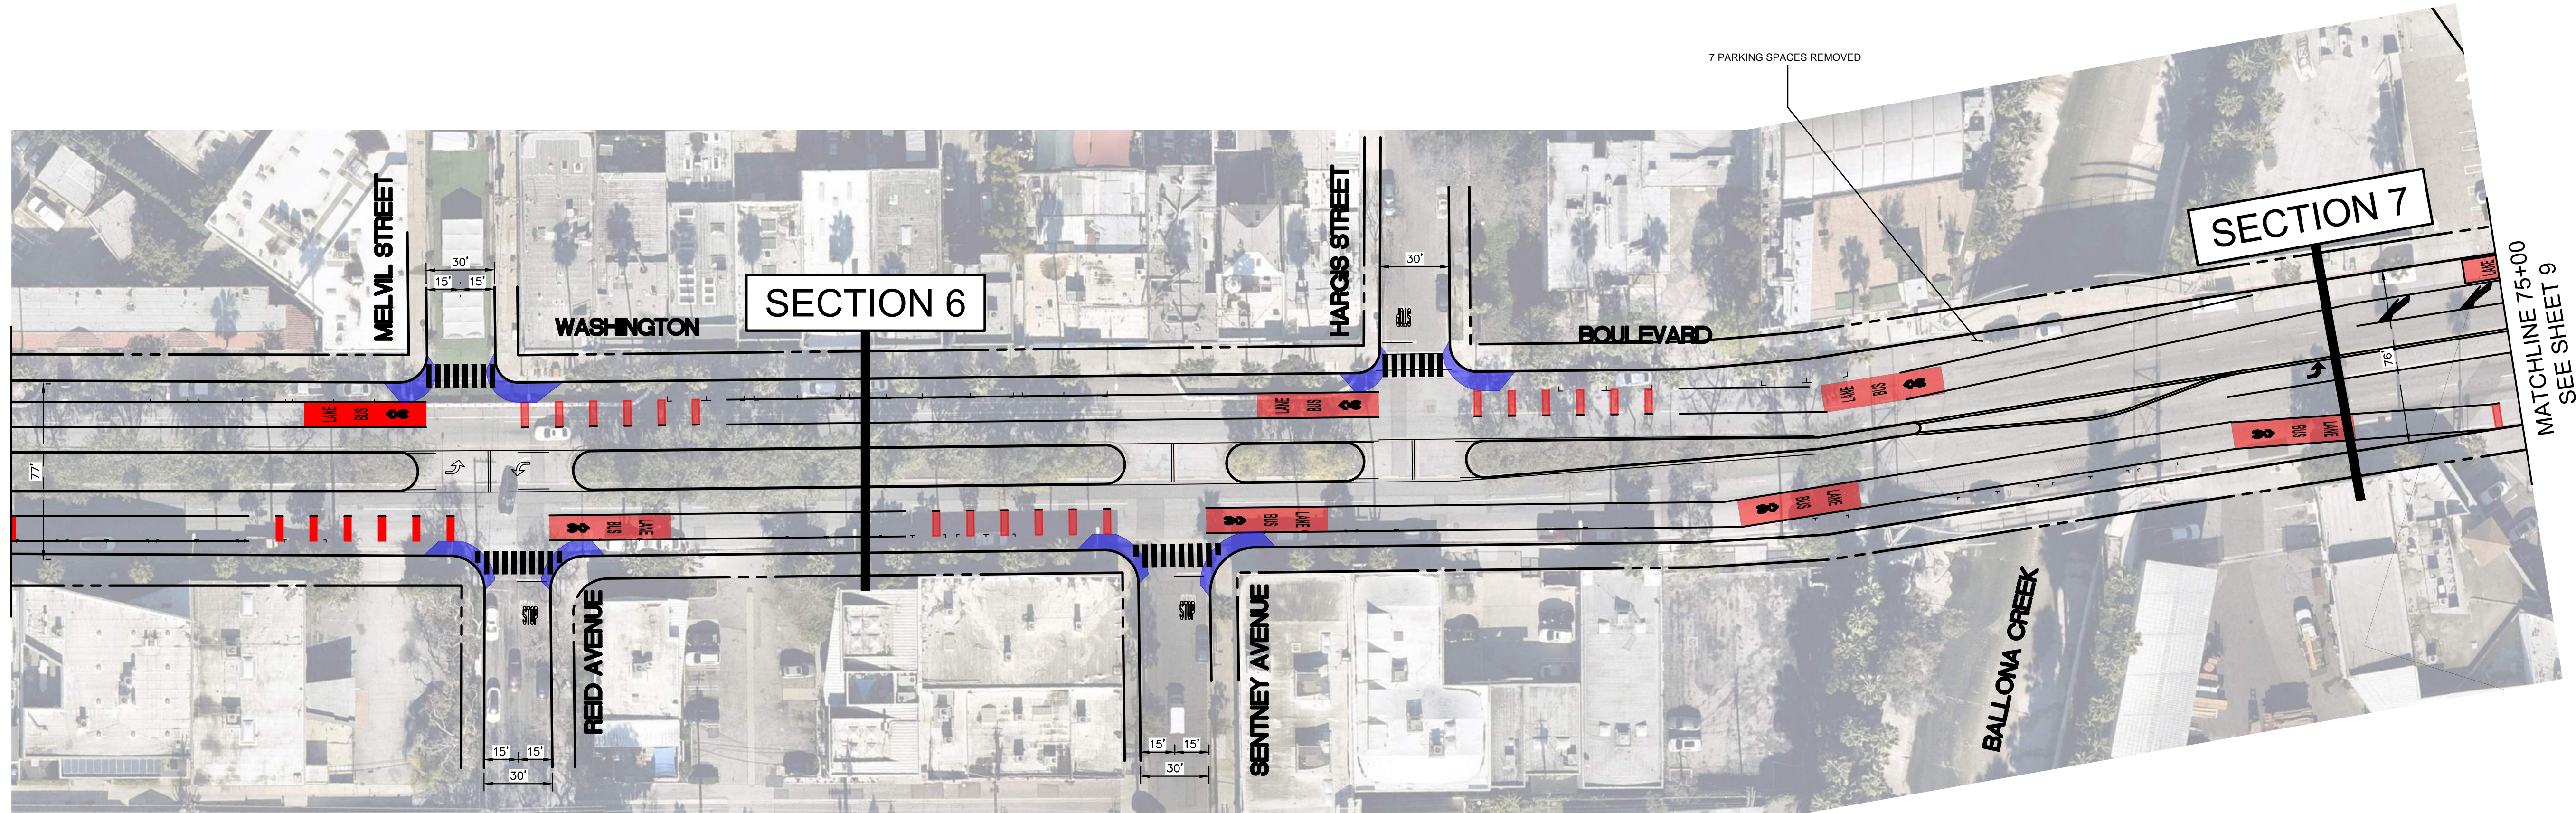

### Section 6: Washington Blvd.

Helms Ave. to Ballona Creek


*Keep parking and shared bus/bike lane*

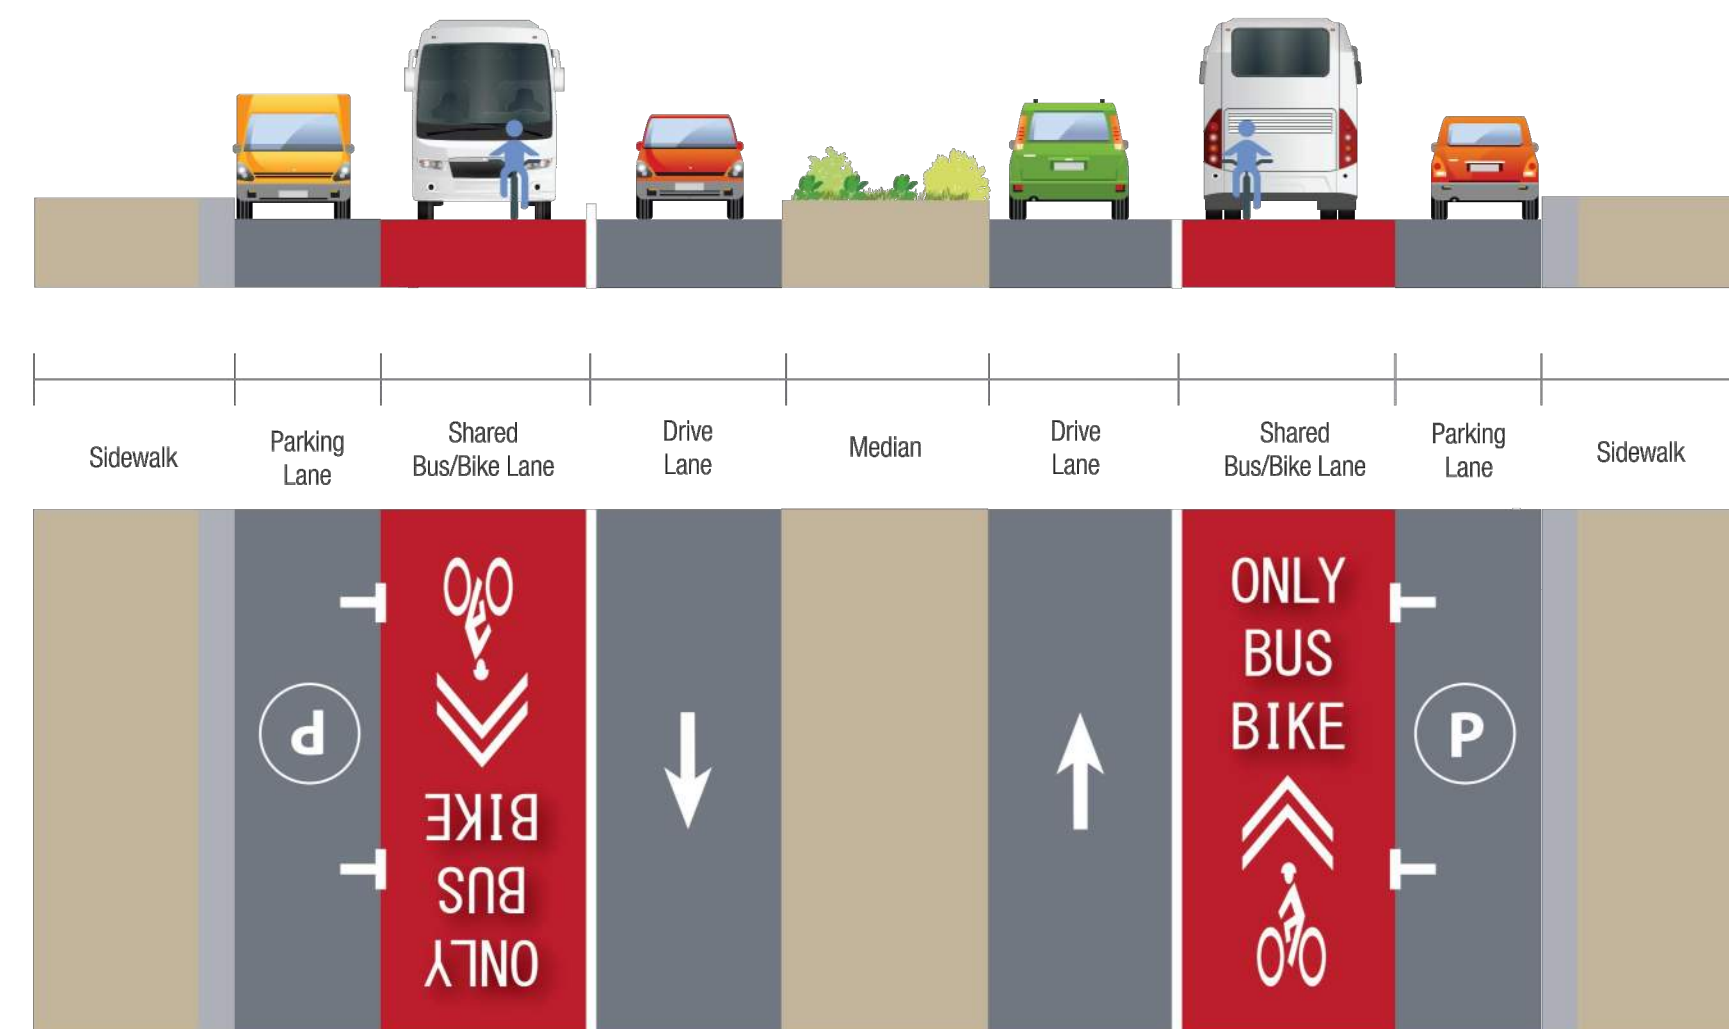


### Section 7: Washington Blvd.

Ballona Creek to Fairfax Ave.

*Remove parking, keep travel lanes in each direction*

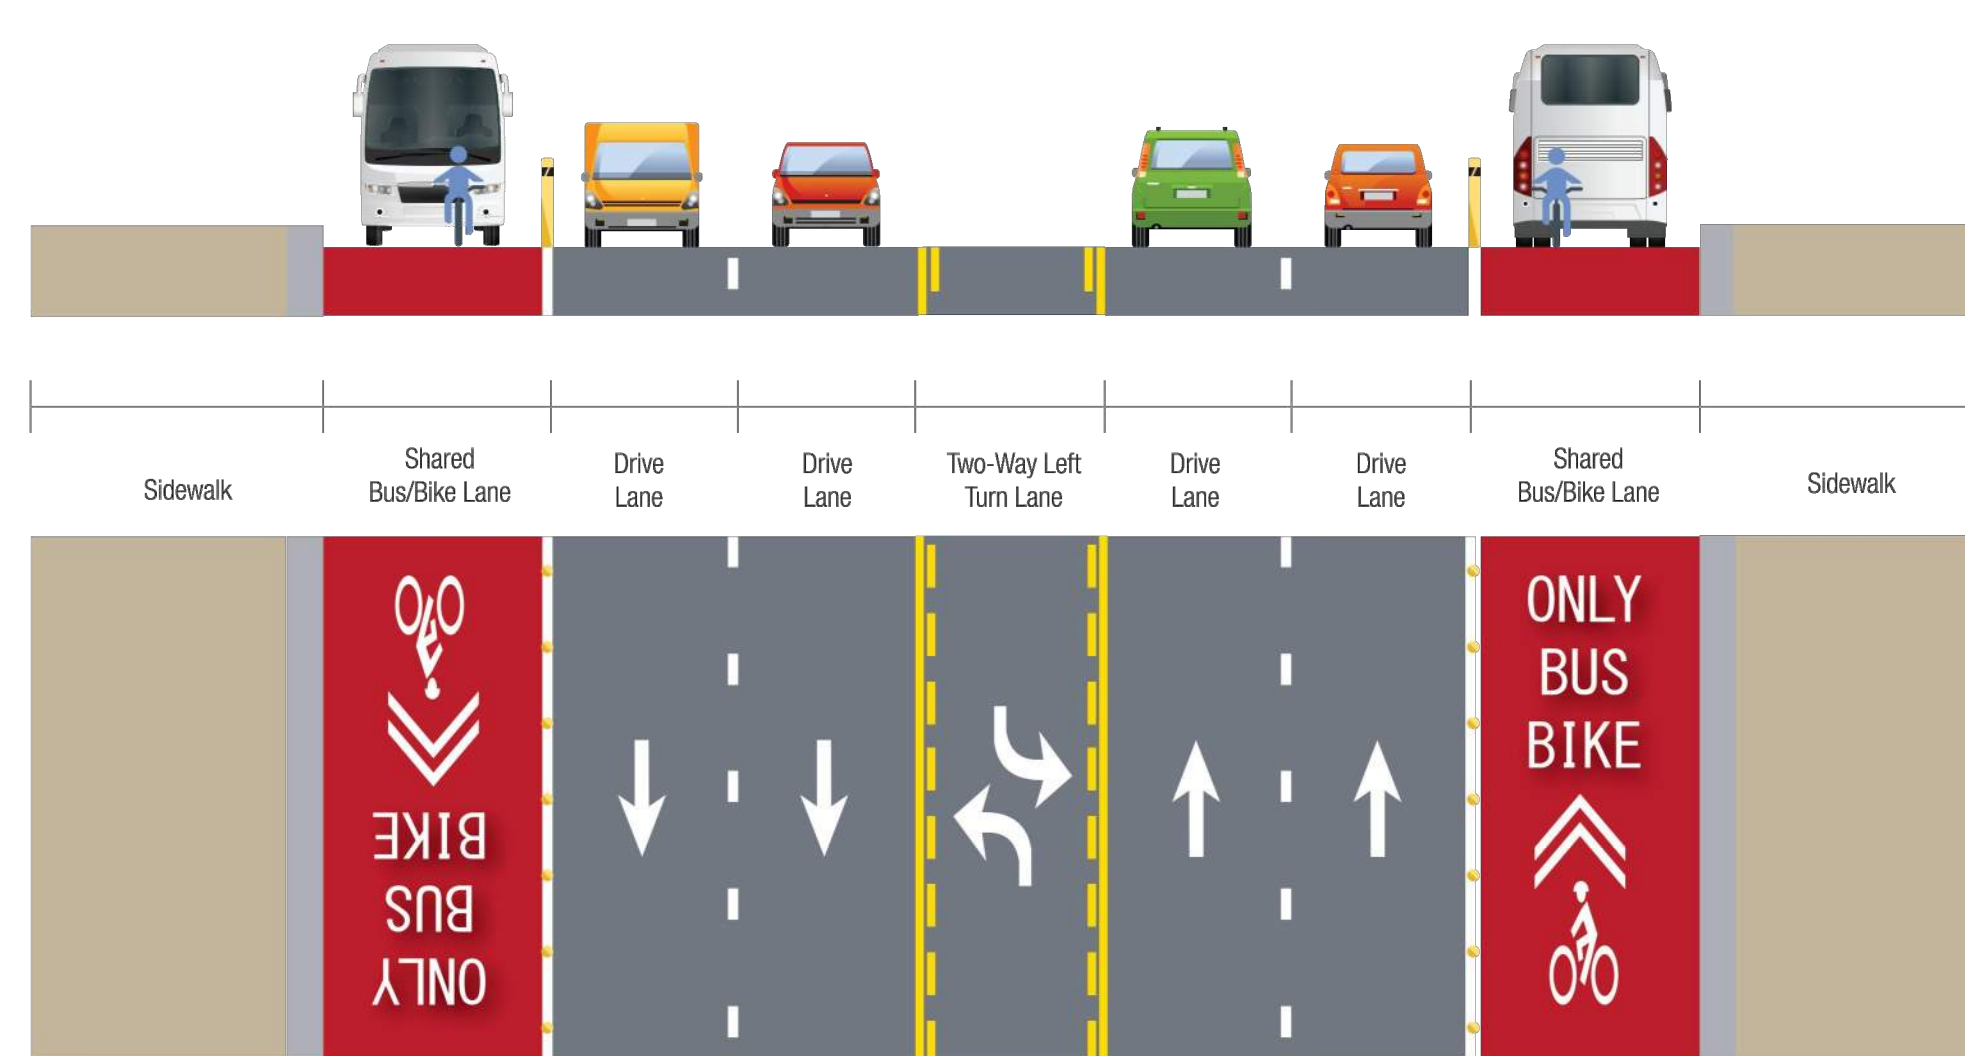

*Note: Flexible posts style has yet to be determined*

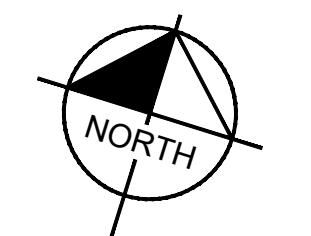

GRAPHIC SCALE IN FEET  
0 20 40 80  
1"=40' WHEN PLOTTED  
FULL SIZE AT 24"x36"

CITY OF CULVER CITY  
PUBLIC WORKS DEPARTMENT  
MOBILITY & TRAFFIC ENGINEERING DIVISION

MOVE CULVER CITY 2023  
CONCEPTUAL STRIPING PLAN


NO	DESCRIPTION	BY	AP	DATE

**PRELIMINARY**  
FOR REVIEW ONLY  
NOT FOR  
CONSTRUCTION  
**Kimley»Horn**  
Kimley-Horn and Associates, Inc.


PREPARED BY  
**Kimley»Horn**  
© 2023 KIMLEY-HORN AND ASSOCIATES, INC.  
660 S. FIGUEROA STREET, SUITE 2050, LOS ANGELES, CA 90017  
PHONE: 213-261-4040  
WWW.KIMLEY-HORN.COM

DESIGNED BY	DATE	CHECKED BY	SHEET	PROJECT NUMBER	PLAN NUMBER
		THOMAS CHECK, PE, TE SENIOR TRAFFIC ENGINEER	8		
DRAWN BY	DATE	APPROVED BY	OF		
		ANDREW MAXIMOUS, PE, TE MOBILITY & TRAFFIC ENGINEERING MANAGER	11	SHEETS	MTE1002




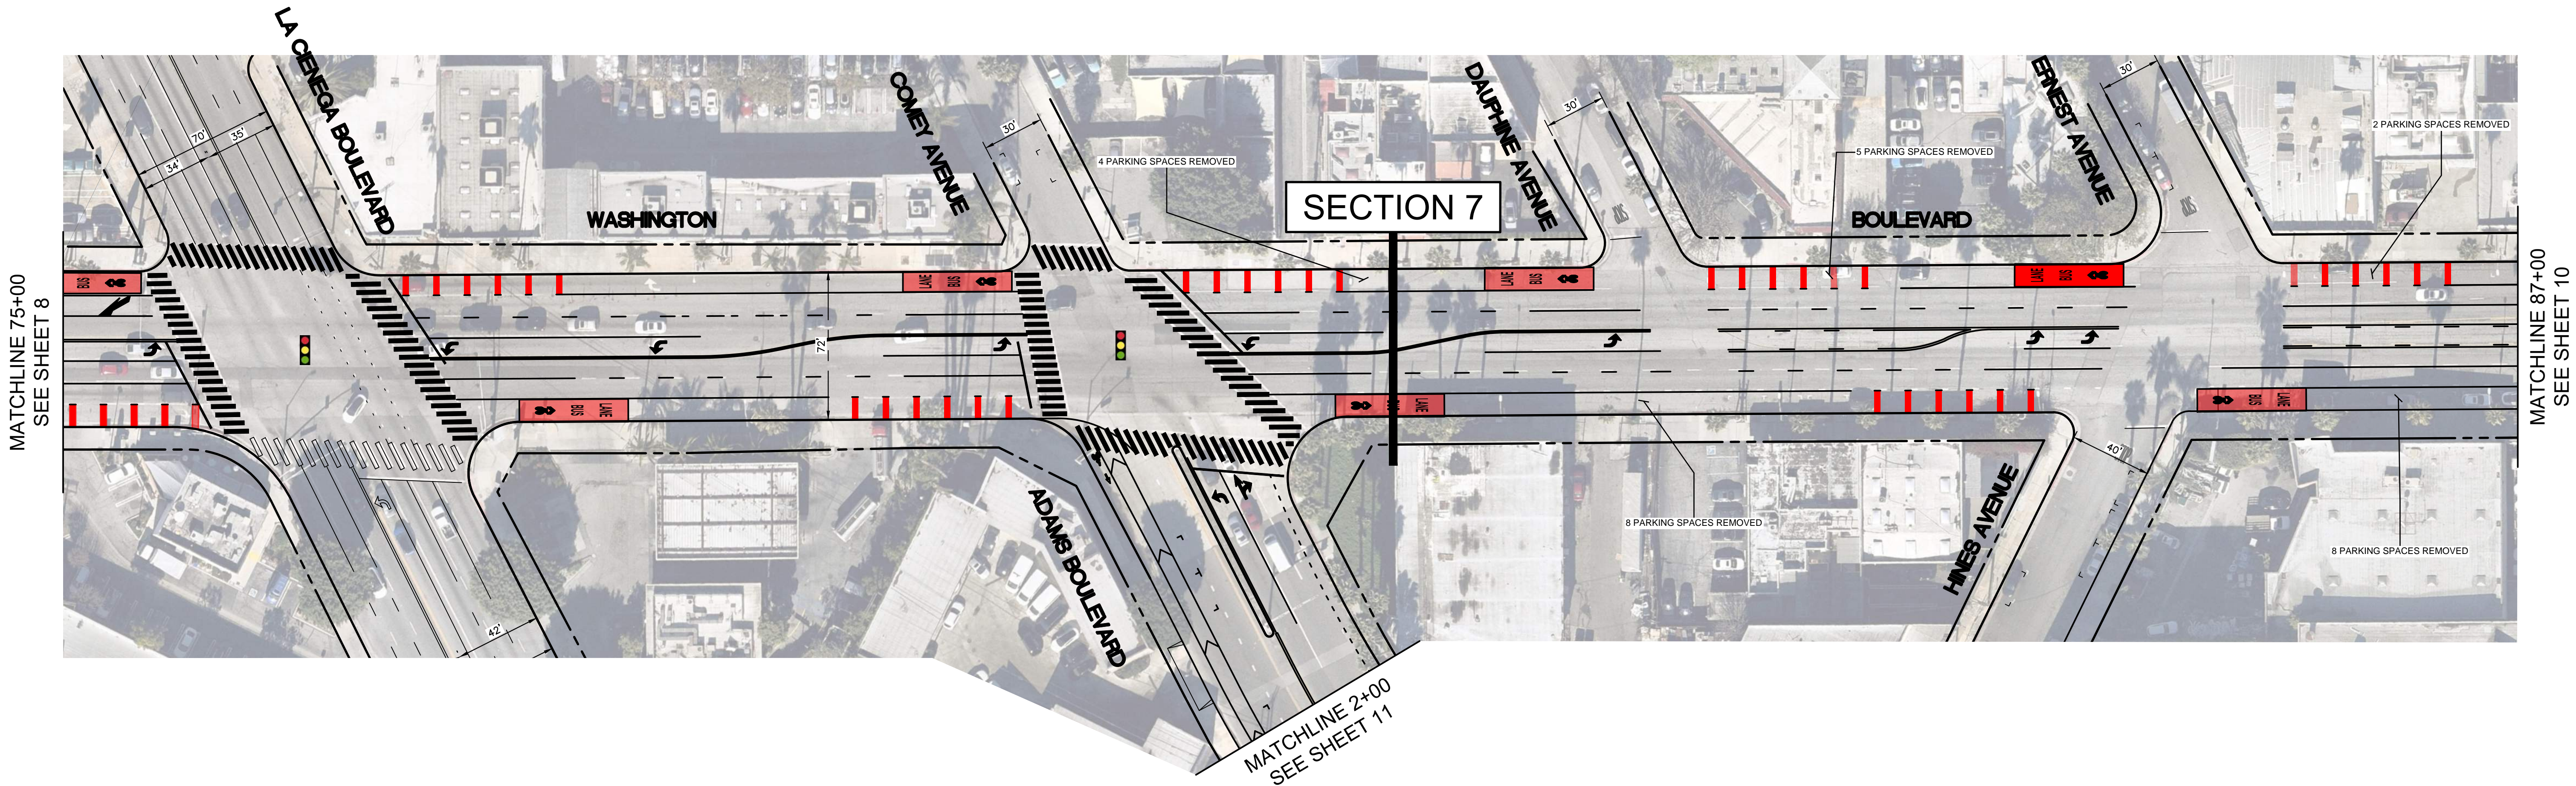

**Section 7: Washington Blvd.**  
Ballona Creek to Fairfax Ave.  
*Remove parking, keep travel lanes in each direction*

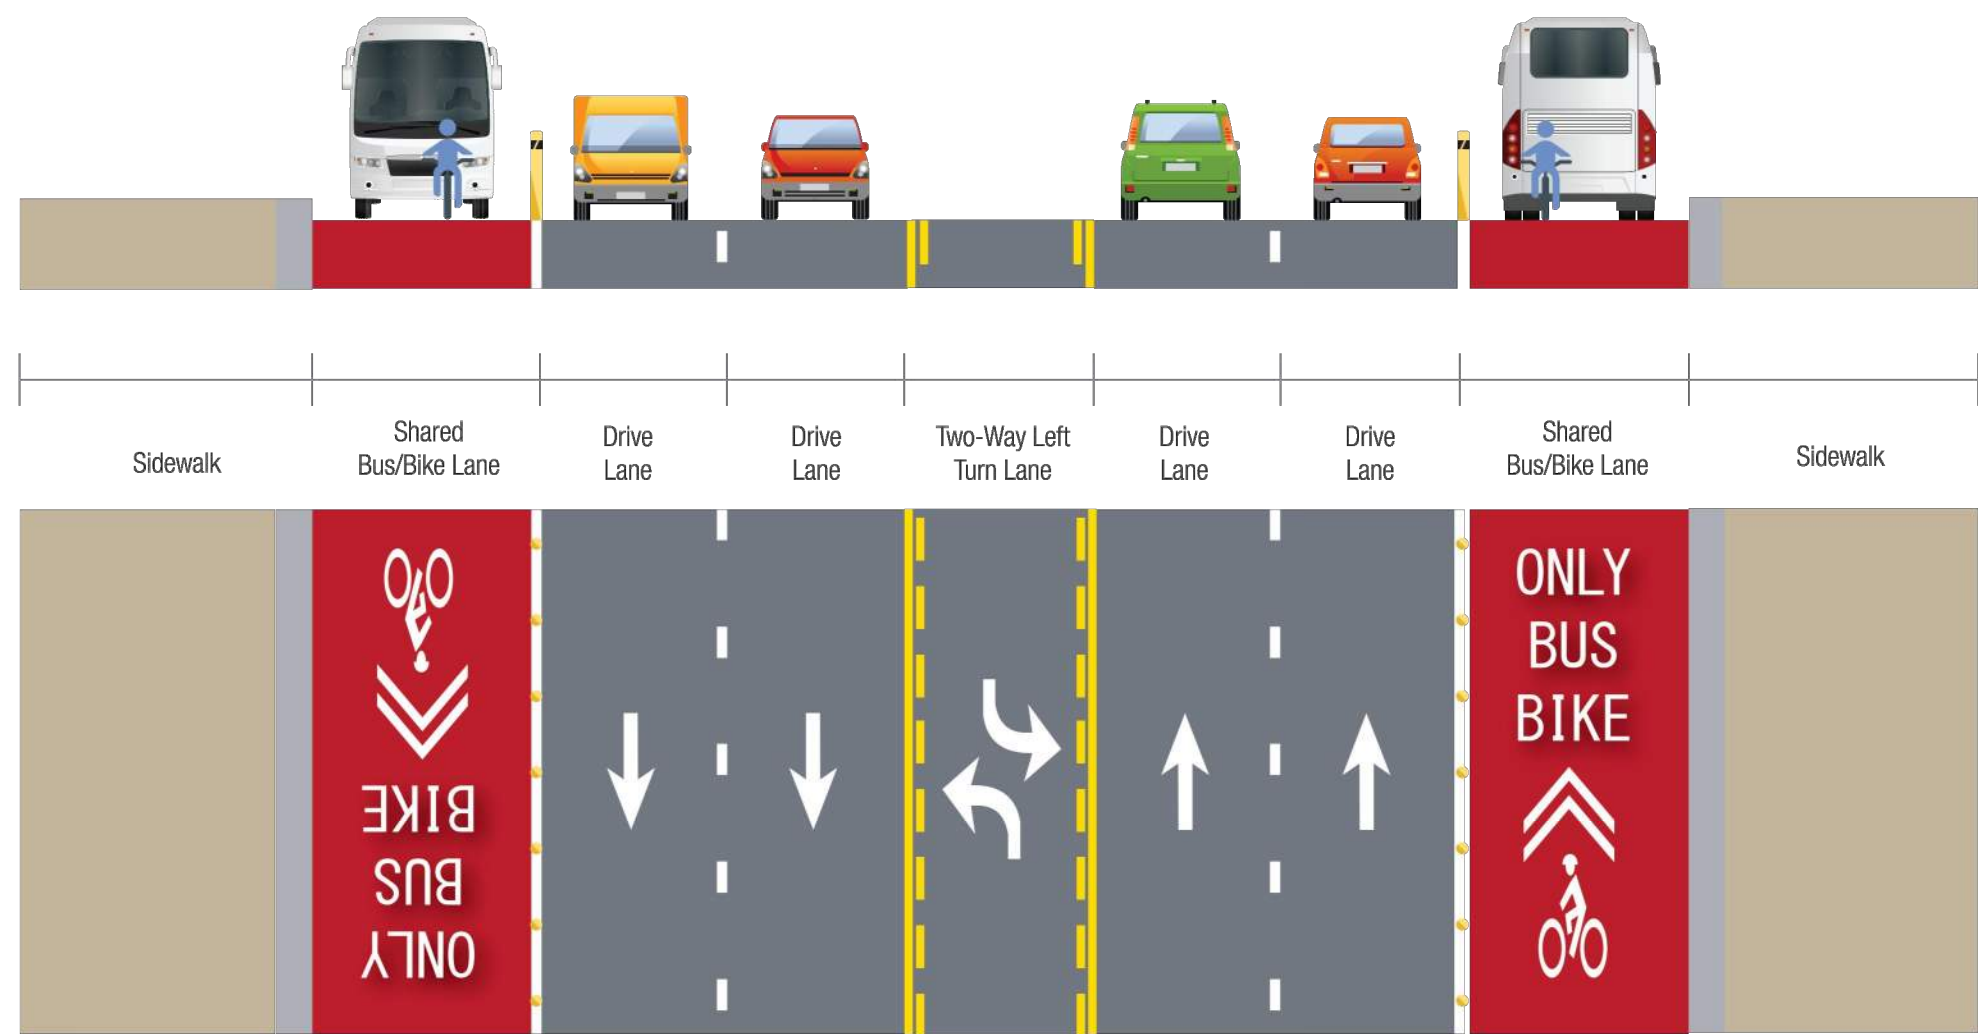

*Note: Flexible posts style has yet to be determined*

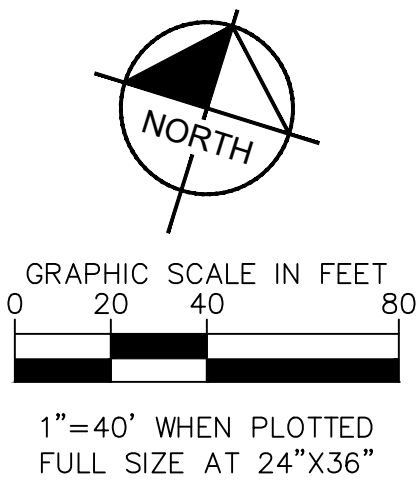

CITY OF CULVER CITY  
PUBLIC WORKS DEPARTMENT  
MOBILITY & TRAFFIC ENGINEERING DIVISION

MOVE CULVER CITY 2023  
CONCEPTUAL STRIPING PLAN

NO	DESCRIPTION	BY	AP	DATE

**PRELIMINARY**  
FOR REVIEW ONLY  
NOT FOR  
CONSTRUCTION  
**Kimley»Horn**  
Kimley-Horn and Associates, Inc.

PREPARED BY  
**Kimley»Horn**  
© 2023 KIMLEY-HORN AND ASSOCIATES, INC.  
660 S. FIGUEROA STREET, SUITE 2050, LOS ANGELES, CA 90017  
PHONE: 213-261-4040  
WWW.KIMLEY-HORN.COM

DESIGNED BY	DATE	CHECKED BY	DATE
		THOMAS CHECK, PE, TE SENIOR TRAFFIC ENGINEER	
DRAWN BY	DATE	APPROVED BY	DATE
		ANDREW MAXIMOUS, PE, TE MOBILITY & TRAFFIC ENGINEERING MANAGER	


SHEET  
9  
OF  
11  
SHEETS

PROJECT  
NUMBER

PLAN  
NUMBER  
MTE1002




Plotted By: Jacobson, Matthew Sheet Set: MOVE Culver City Layout: SS-10 Date: July 05, 2023 07:48:58pm Path: K:\LD\TPT0\JTS\099417014 - move culver city 2023\Design\CADD\plansheets\099417014-SS-PLAN.dwg  
This document, together with the concepts and designs presented herein, as an instrument of service, is intended only for the specific purpose and client for which it was prepared. Reuse of and improper reliance on this document without written authorization and adoption by Kimley-Horn and Associates, Inc. shall be without liability to Kimley-Horn and Associates, Inc.

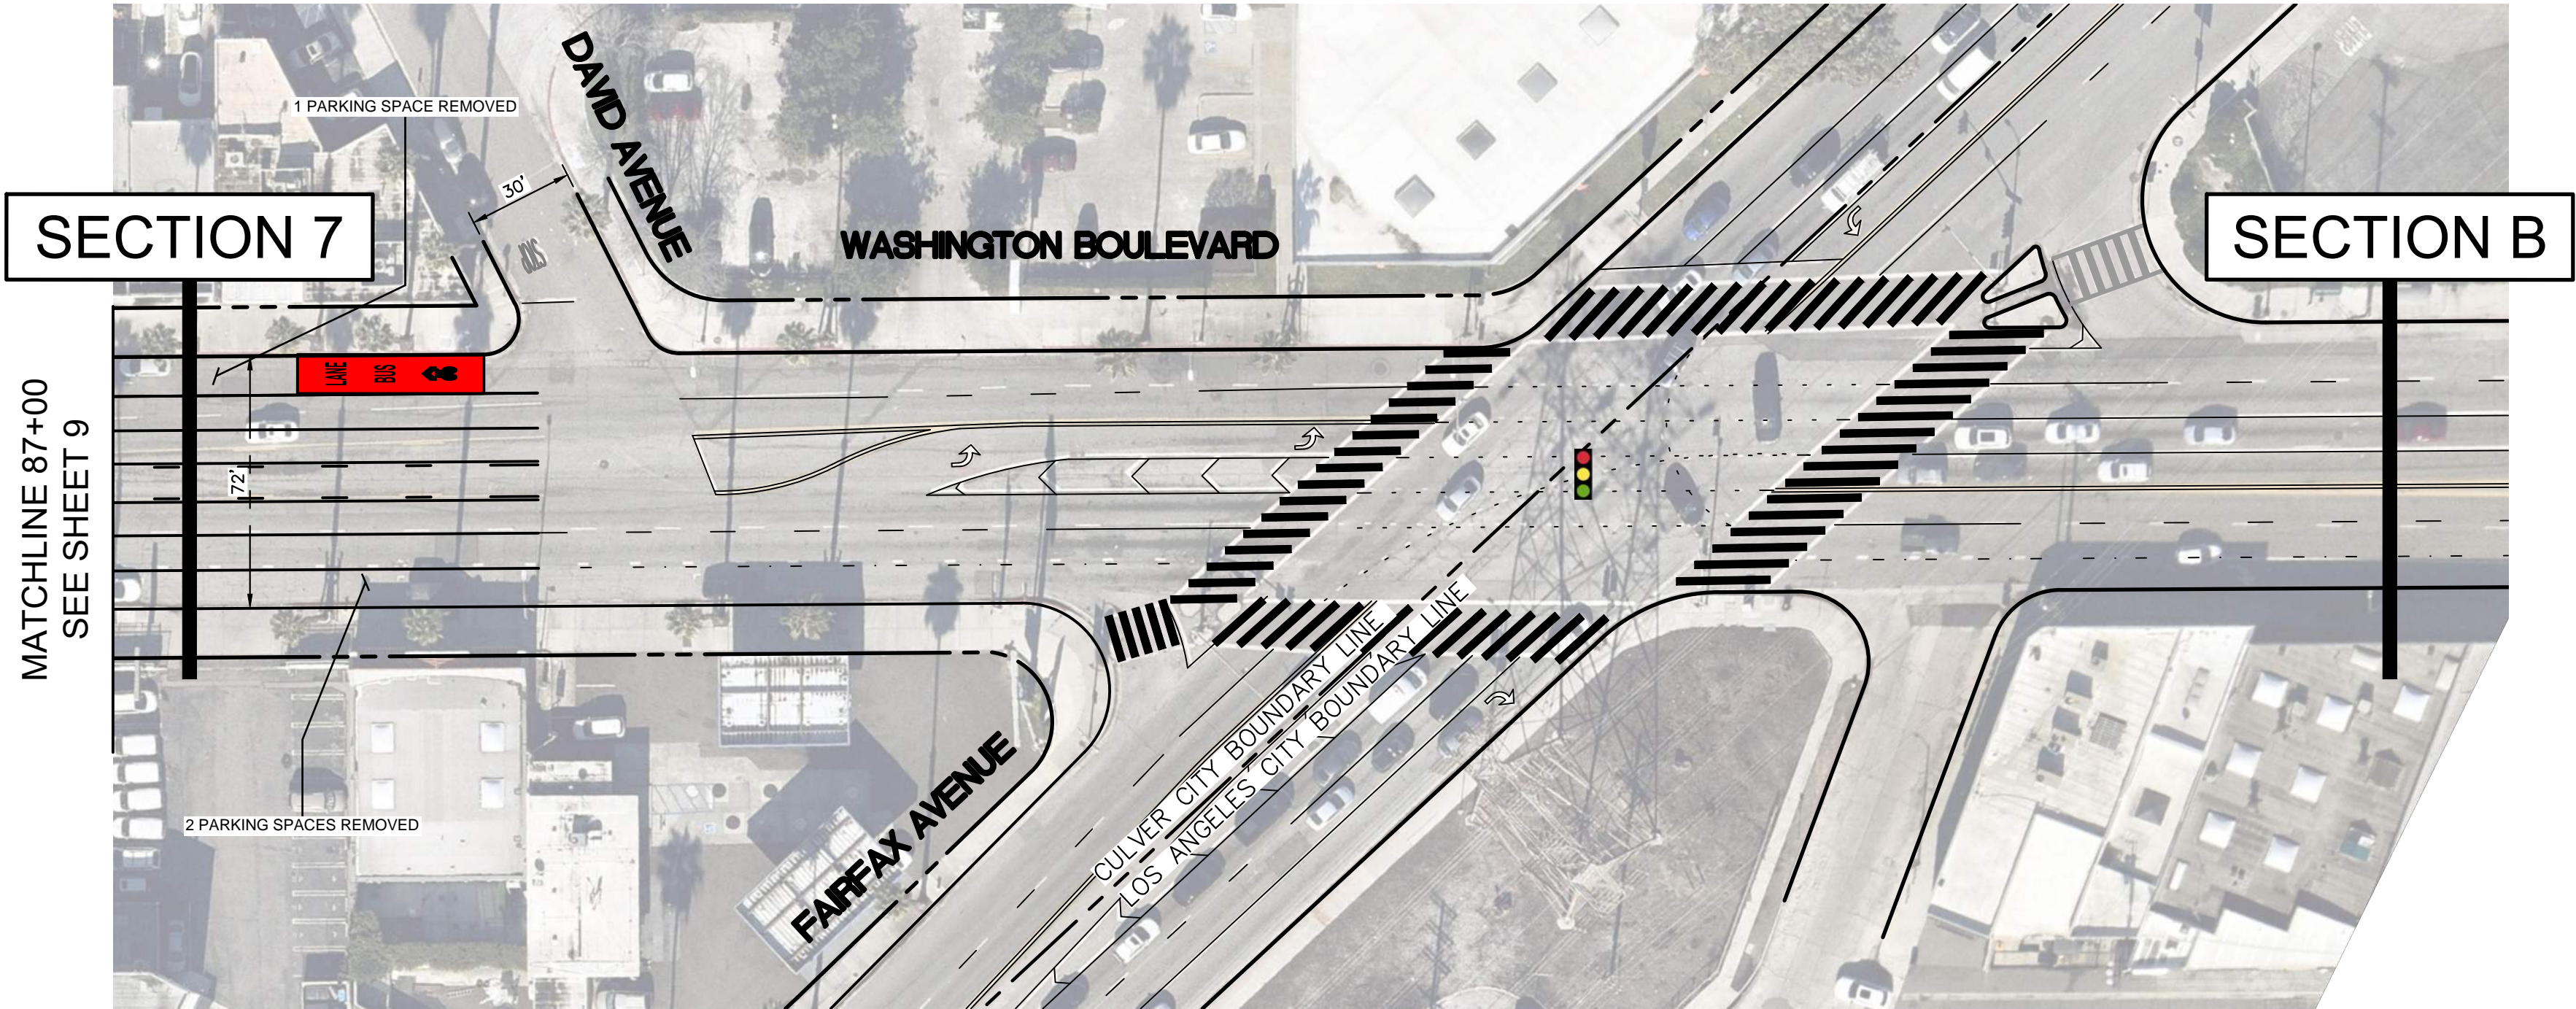

Section 7: Washington Blvd.

Ballona Creek to Fairfax Ave.



Remove parking, keep travel lanes in each direction

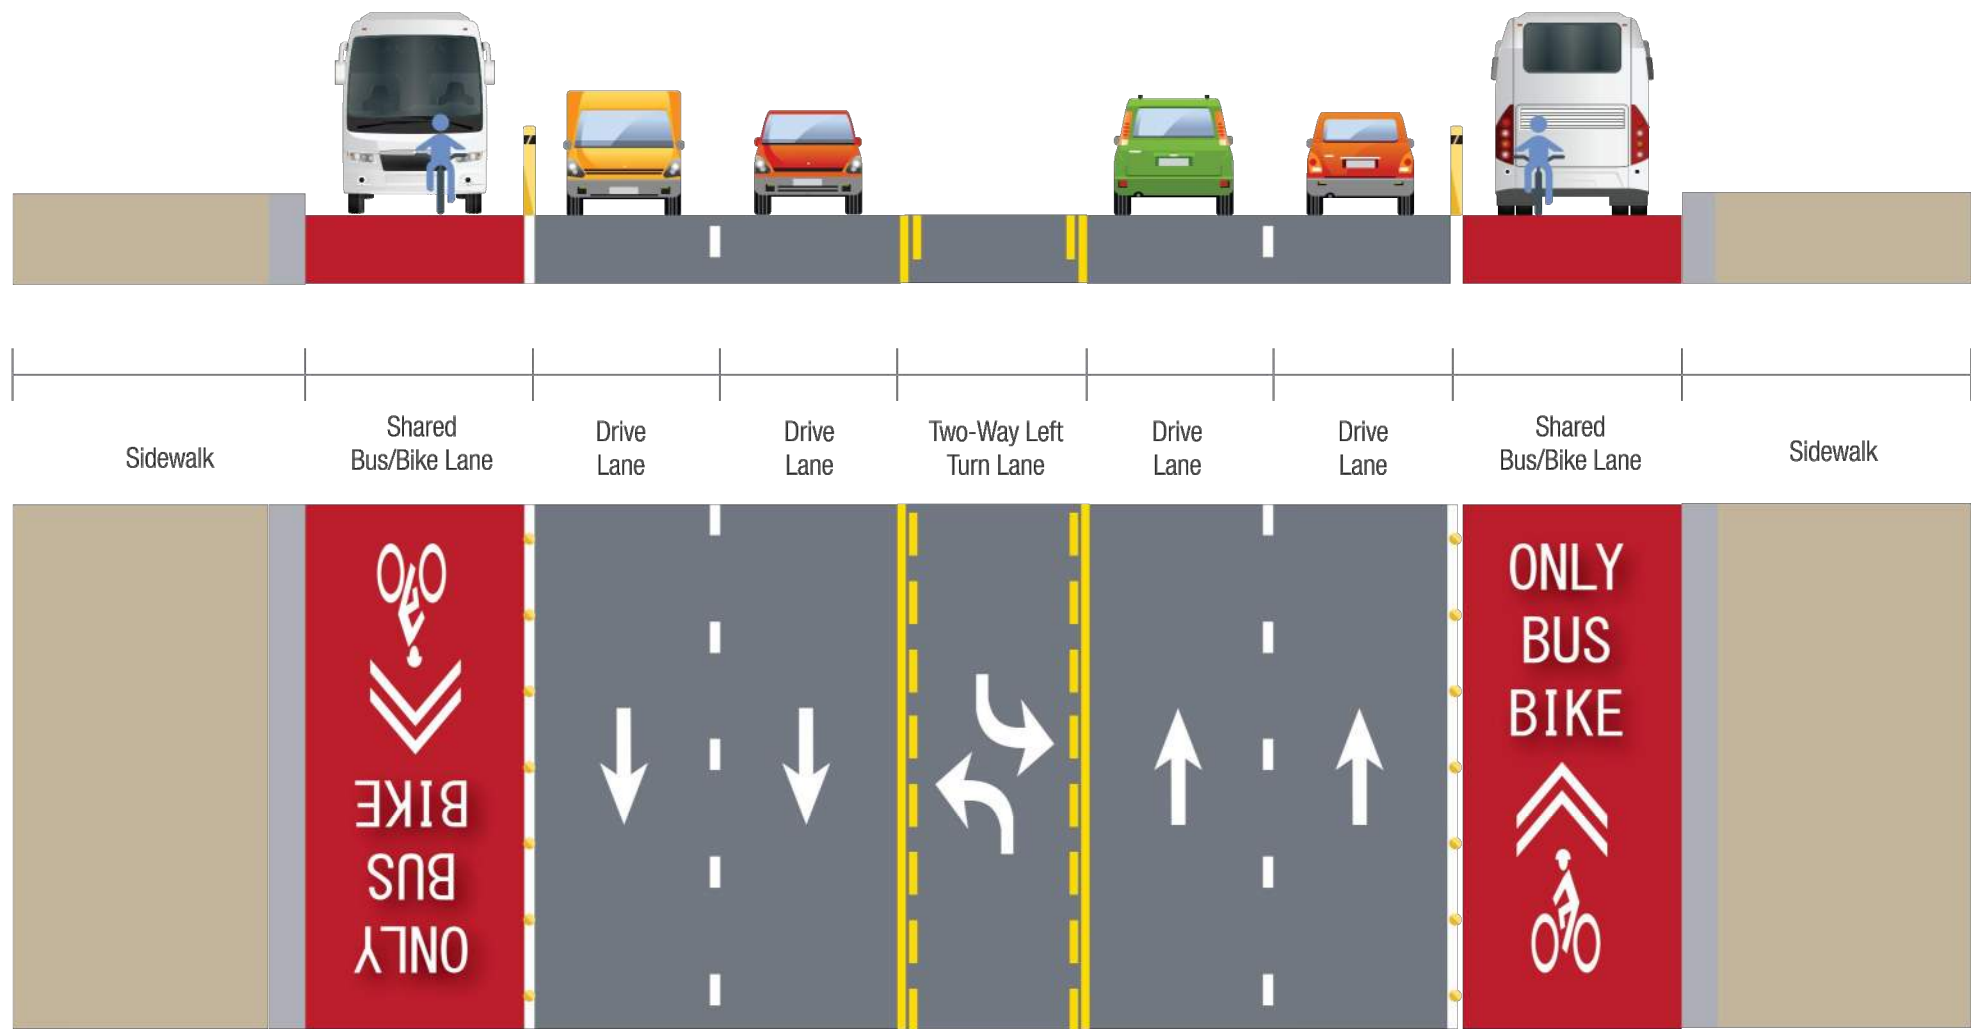

Note: Flexible posts style has yet to be determined

Section B: Washington Blvd.

Existing City of Los Angeles Configuration

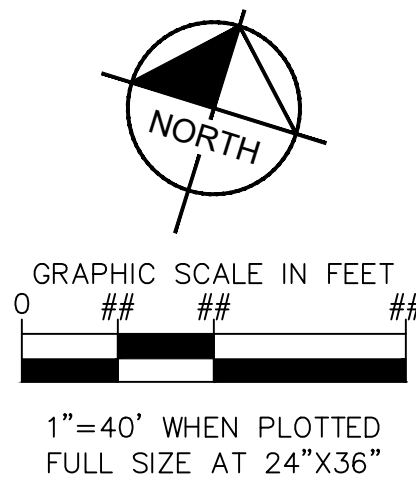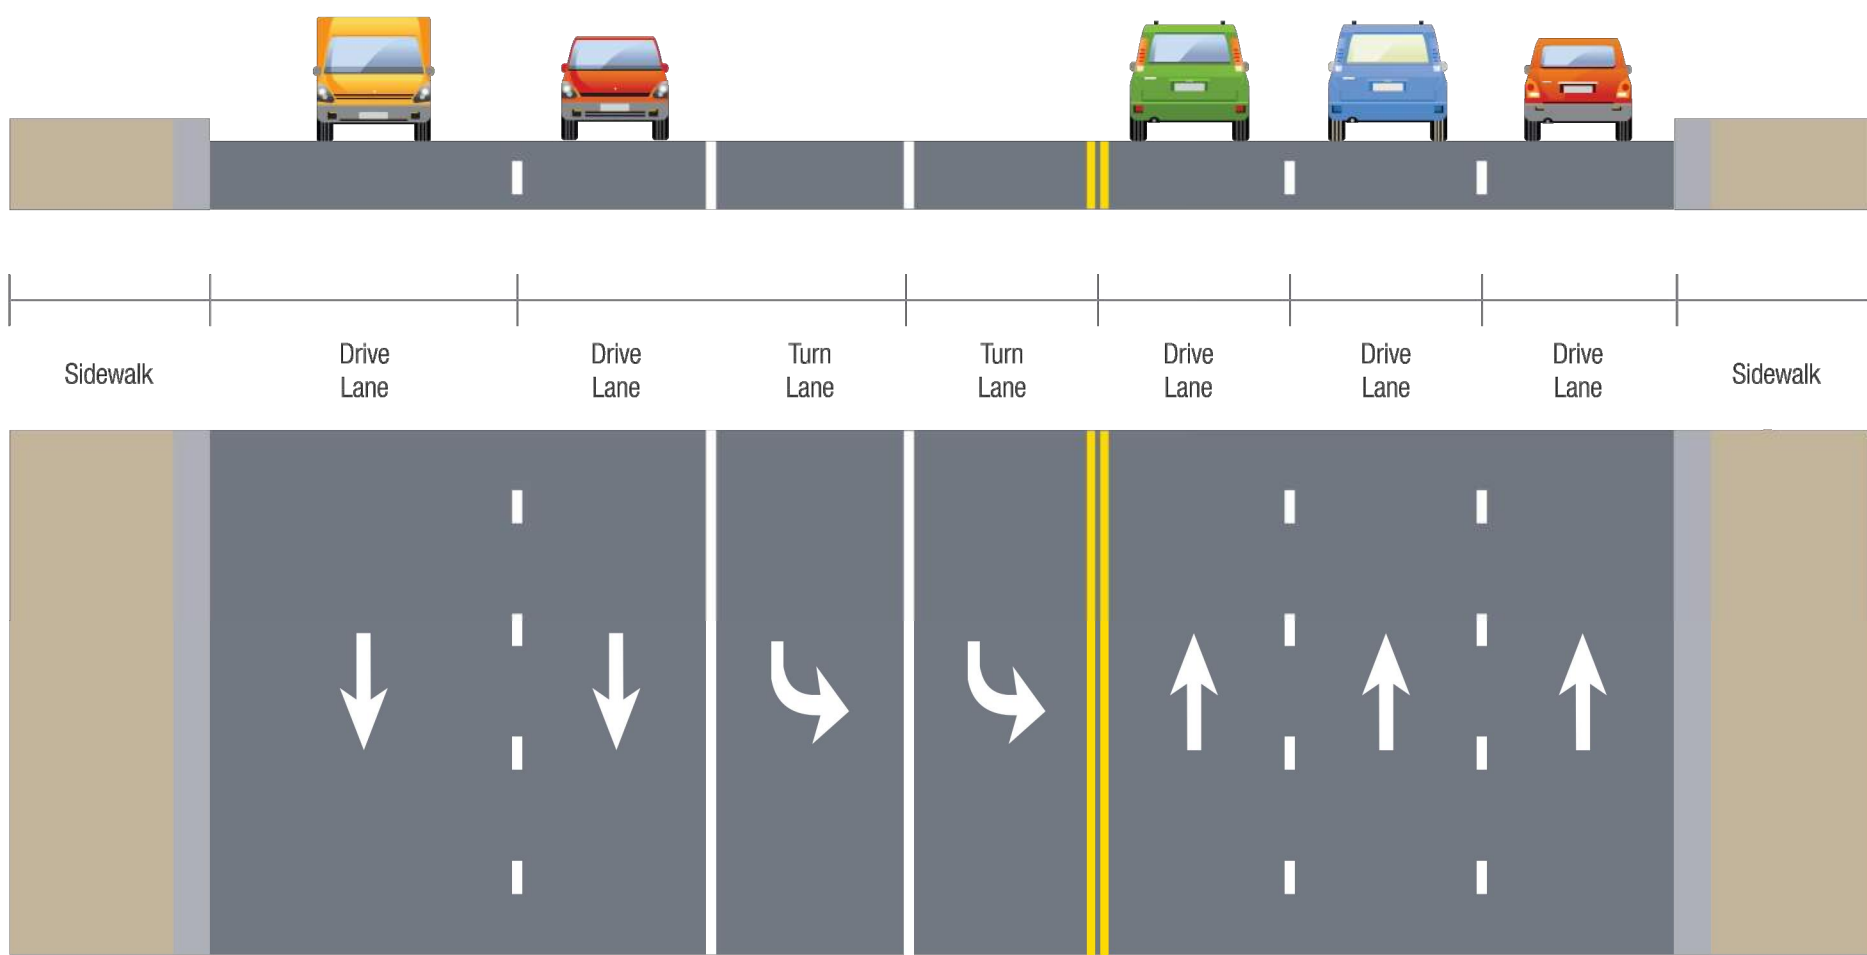

CITY OF CULVER CITY  
PUBLIC WORKS DEPARTMENT  
MOBILITY & TRAFFIC ENGINEERING DIVISION

MOVE CULVER CITY 2023  
CONCEPTUAL STRIPING PLAN

NO	DESCRIPTION	BY	AP	DATE


PRELIMINARY  
FOR REVIEW ONLY  
NOT FOR  
CONSTRUCTION  
**Kimley»Horn**  
Kimley-Horn and Associates, Inc.

PREPARED BY  
**Kimley»Horn**  
© 2023 KIMLEY-HORN AND ASSOCIATES, INC.  
660 S. FIGUEROA STREET, SUITE 2050, LOS ANGELES, CA 90017  
PHONE: 213-261-4040  
WWW.KIMLEY-HORN.COM


DESIGNED BY	DATE	CHECKED BY	SHEET		
		THOMAS CHECK, PE, TE SENIOR TRAFFIC ENGINEER	10		
			OF		
DRAWN BY	DATE	APPROVED BY	11		
		ANDREW MAXIMOUS, PE, TE MOBILITY & TRAFFIC ENGINEERING MANAGER	SHEETS	PROJECT NUMBER	PLAN NUMBER MTE1002



Plotted By: Jacobson, Matthew Sheet Set: MOVE Culver City Layout: SS-11 Date: July 05, 2023 07:49:06pm Path: K:\VDT\PTO\ITS\099417014 - move culver city 2023\Design\CADD\plansheets\099417014-SS-PLAN.dwg  
This document, together with the concepts and designs presented herein, is an instrument of service, is intended only for the specific purpose and client for which it was prepared. Reuse of and improper reliance on this document without written authorization and adaptation by Kimley-Horn and Associates, Inc. shall be without liability to Kimley-Horn and Associates, Inc.


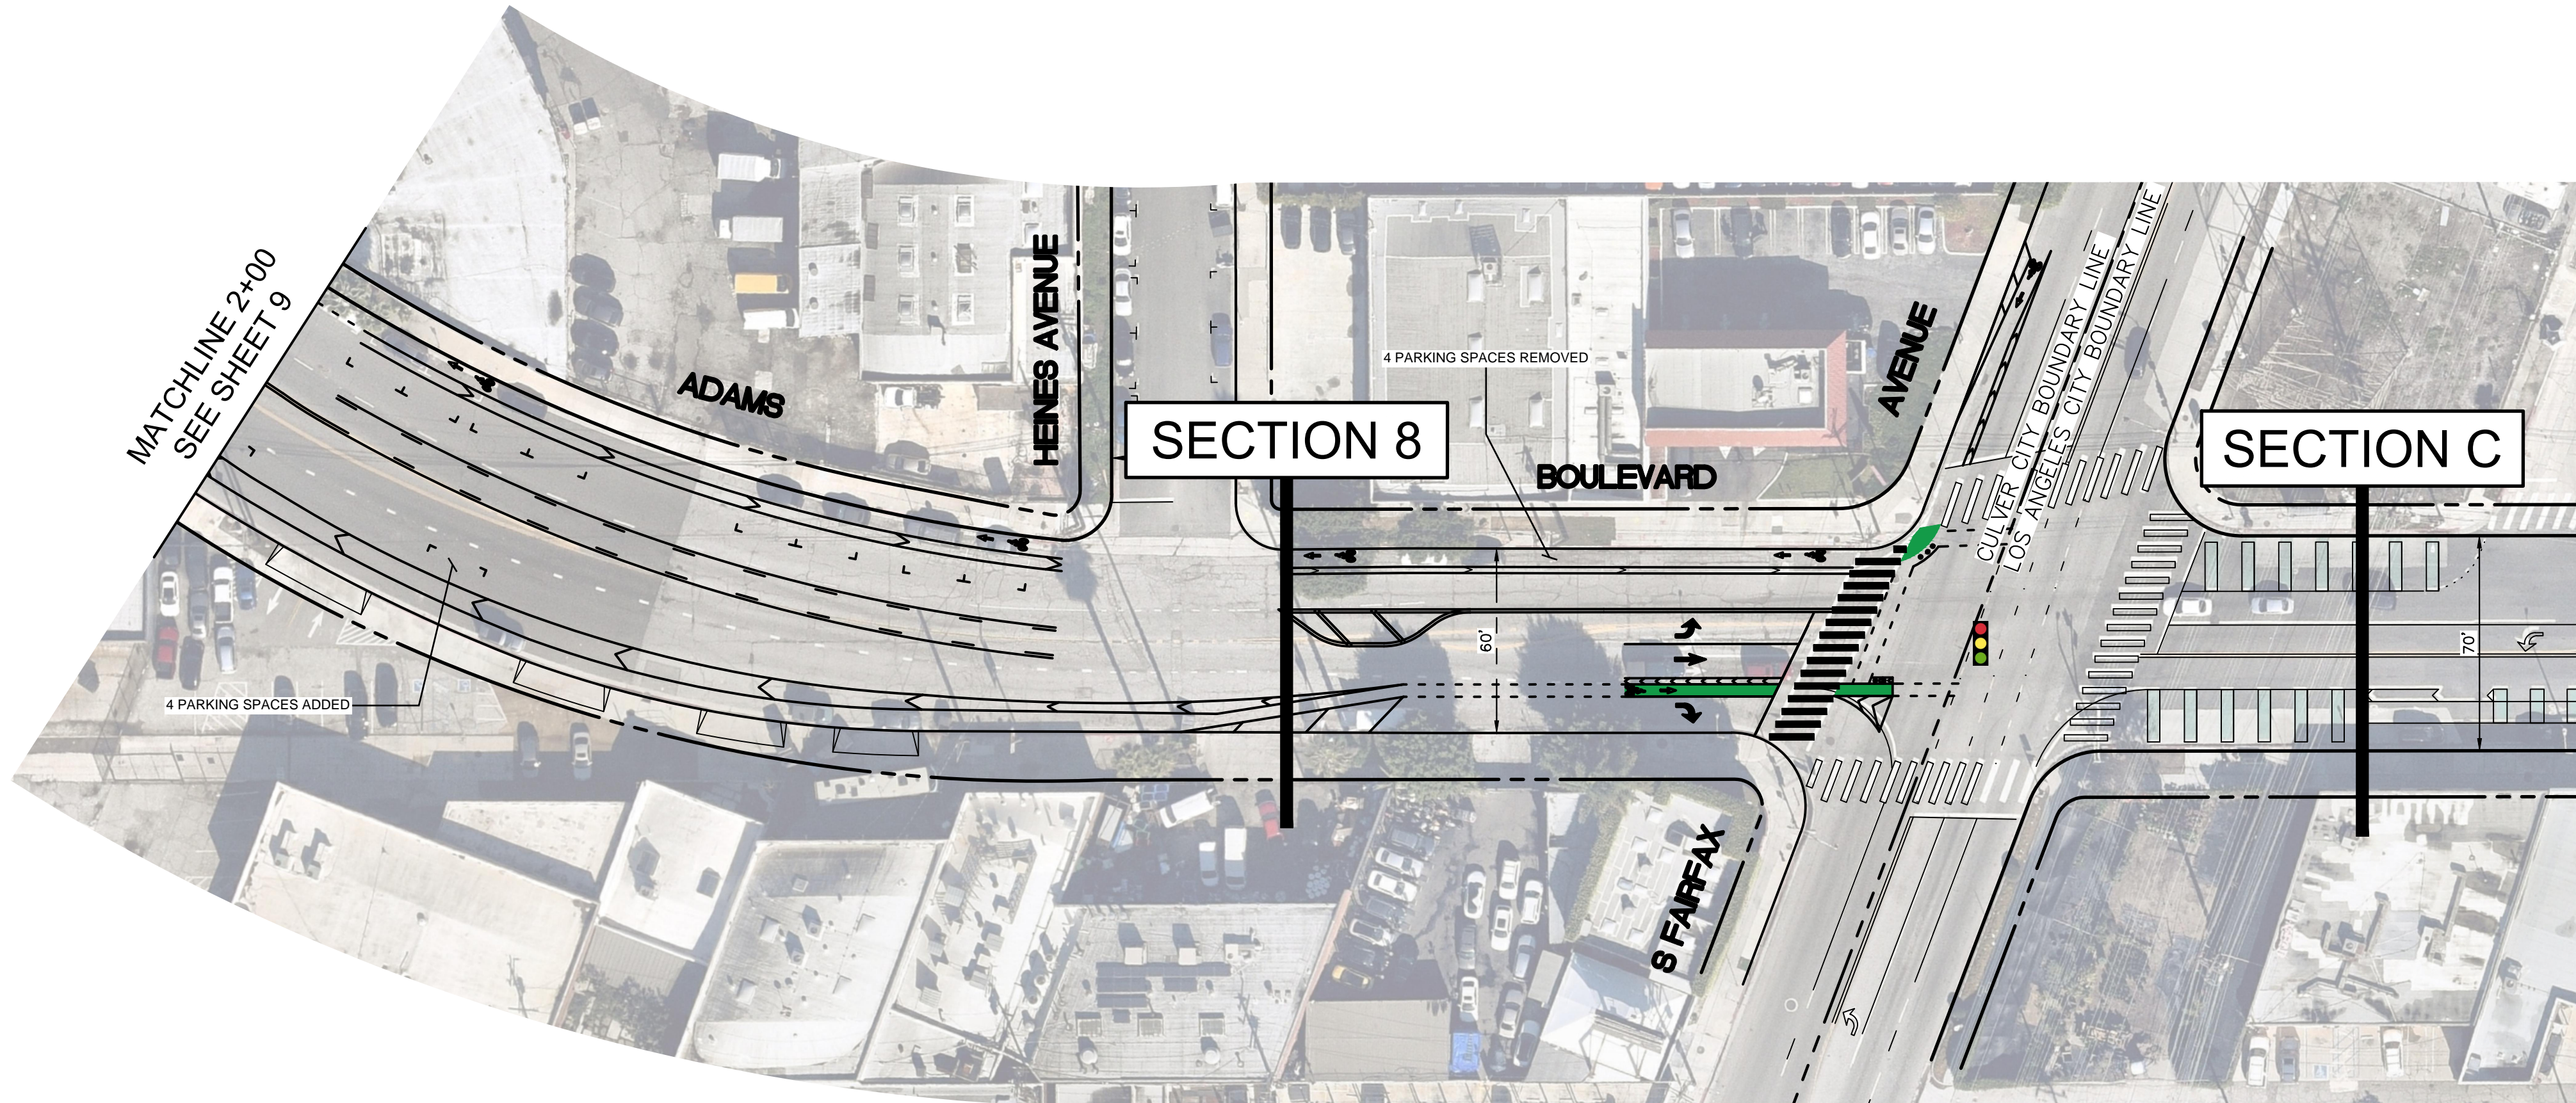


**Section 8: Adams Blvd.**  
Washington Blvd. to Fairfax Ave.  
*Class IV Bike Lanes Addition*

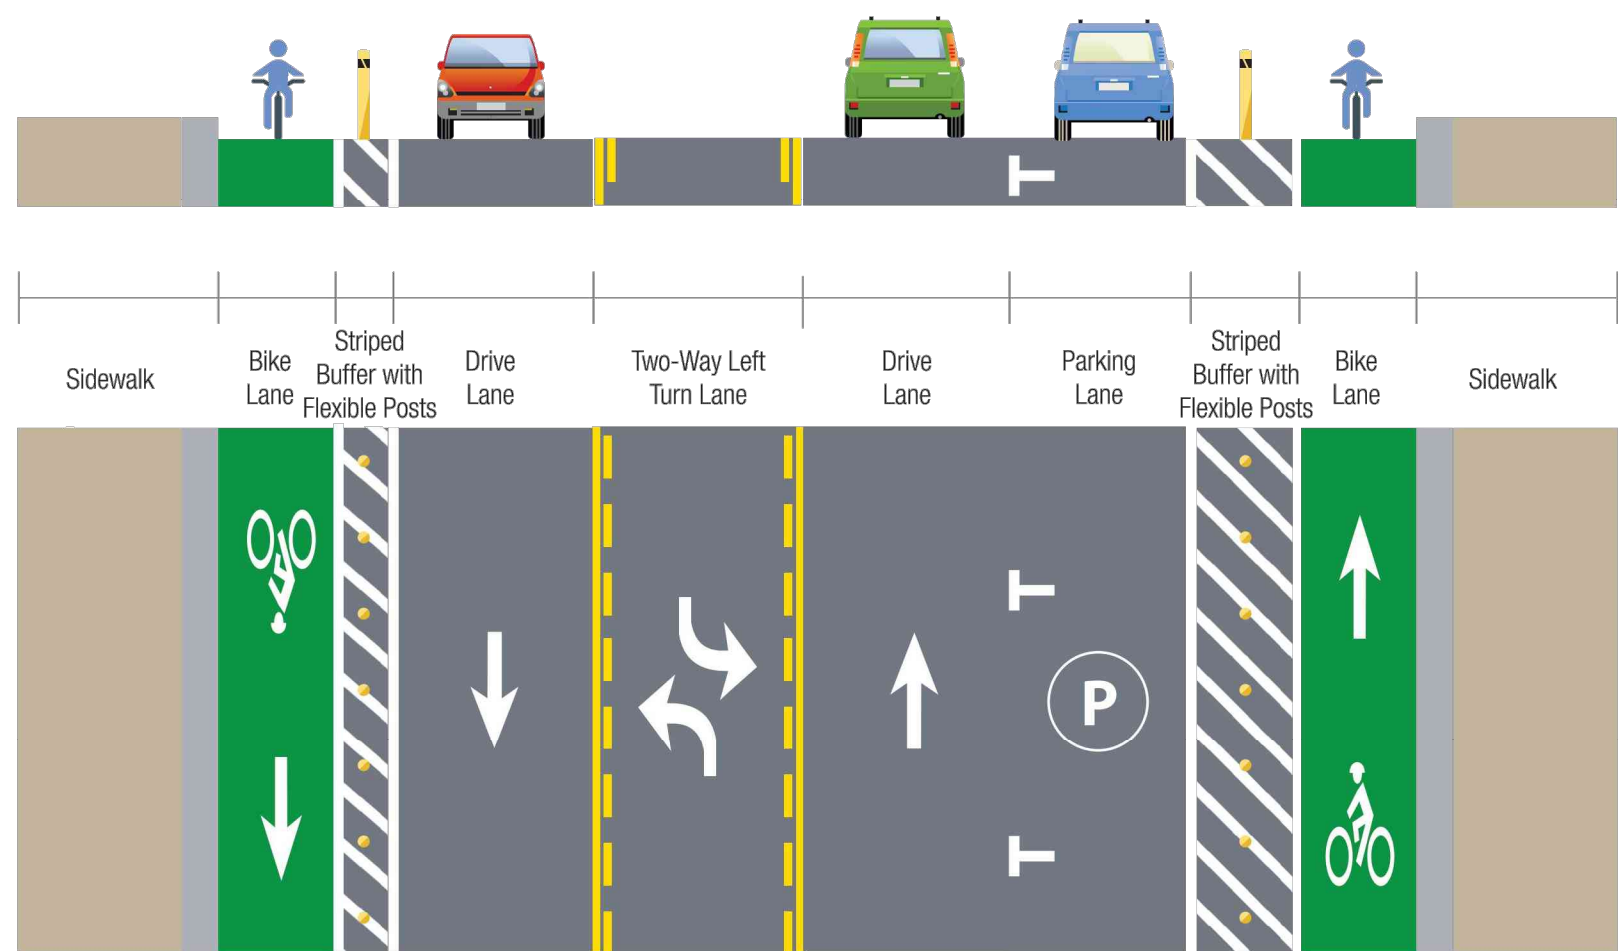

Note: Typical section shown. Parking to be permitted when adequate geometric conditions exist.

**Section C: Adams Blvd.**  
Existing City of Los Angeles Configuration  
*Buffered Class II*

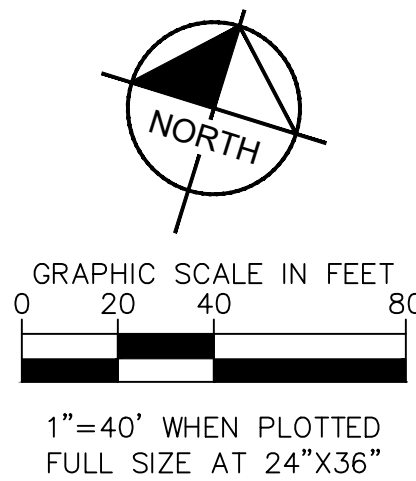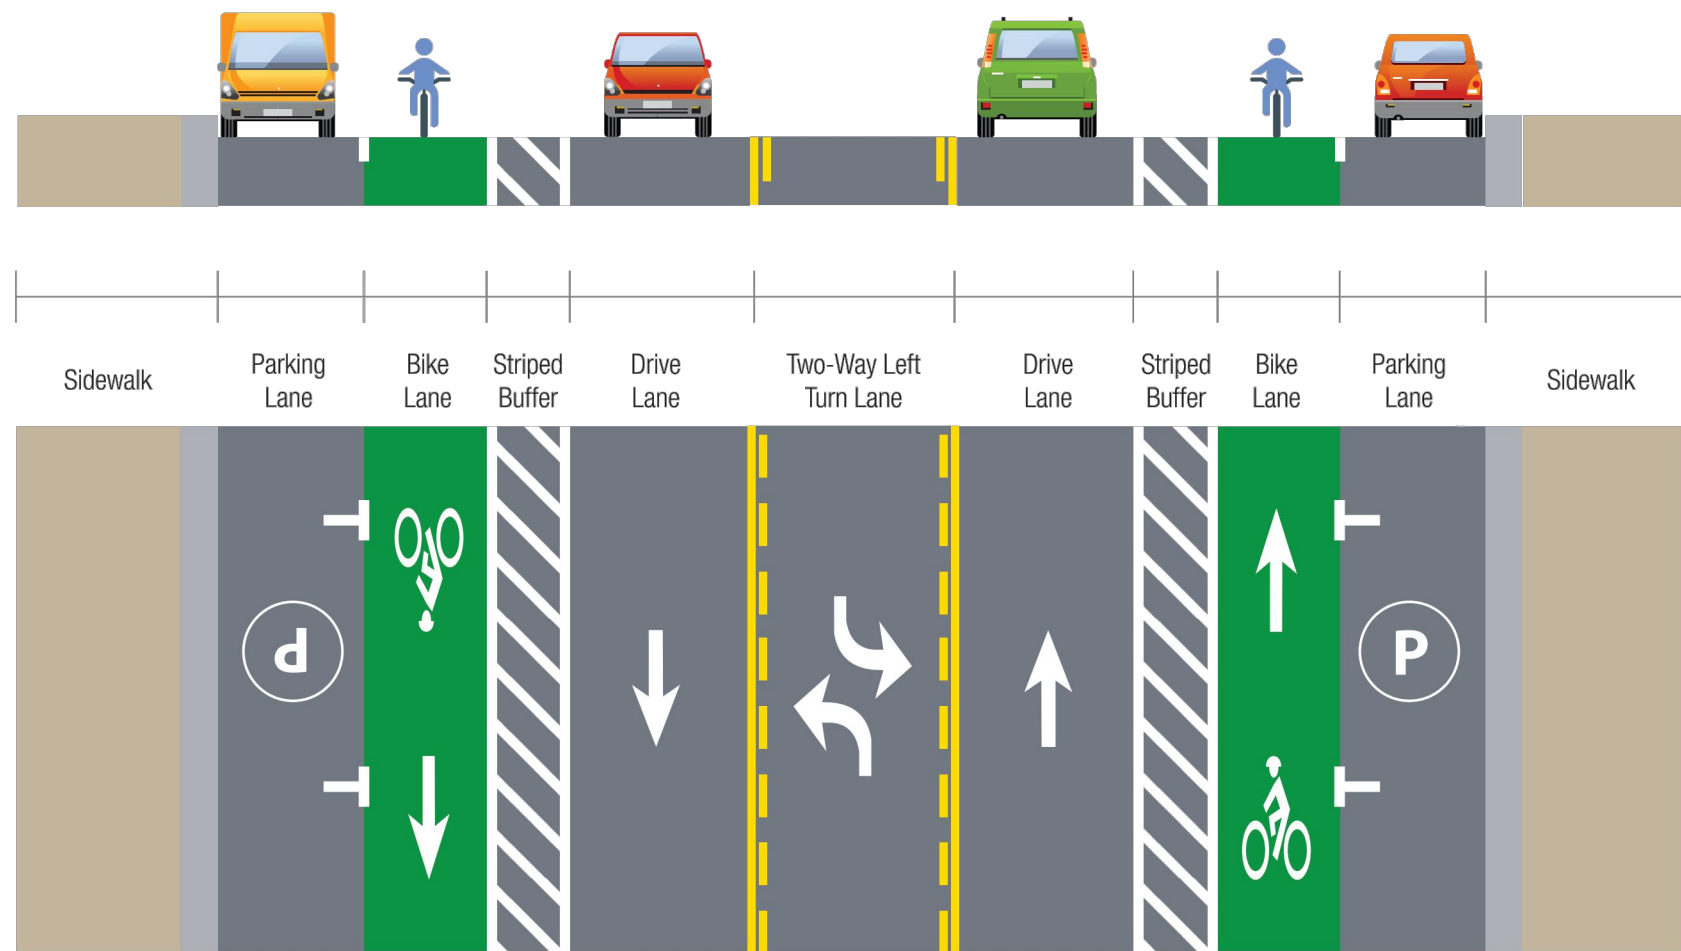

CITY OF CULVER CITY  
PUBLIC WORKS DEPARTMENT  
MOBILITY & TRAFFIC ENGINEERING DIVISION

MOVE CULVER CITY 2023  
CONCEPTUAL STRIPING PLAN

NO	DESCRIPTION	BY	AP	DATE

**PRELIMINARY**  
FOR REVIEW ONLY  
NOT FOR  
CONSTRUCTION  
**Kimley»Horn**  
Kimley-Horn and Associates, Inc.

PREPARED BY  
**Kimley»Horn**  
© 2023 KIMLEY-HORN AND ASSOCIATES, INC.  
660 S. FIGUEROA STREET, SUITE 2050, LOS ANGELES, CA 90017  
PHONE: 213-261-4040  
WWW.KIMLEY-HORN.COM

DESIGNED BY	DATE	CHECKED BY	DATE
		THOMAS CHECK, PE, TE SENIOR TRAFFIC ENGINEER	
DRAWN BY	DATE	APPROVED BY	DATE
		ANDREW MAXIMOUS, PE, TE MOBILITY & TRAFFIC ENGINEERING MANAGER	

SHEET	11	PROJECT NUMBER	PLAN NUMBER
OF	11		
SHEETS			